

1 GROUND LEVEL FLOOR PLAN
3/32" = 1'-0"

GENERAL NOTES

A. General arrangement is preliminary and based on a total of 7 prime power engines (6 @ ~2MW nominal capacity + 1 redundant engine) and a single diesel generator with a nominal capacity of ~2 MW (8 engines total). General arrangement may be modified after engine selection if the size, capacity and number of engines purchased differs from this preliminary concept.

PRELIMINARY FOR REVIEW ONLY


THESE DOCUMENTS ARE FOR CONCEPT DESIGN AND NOT INTENDED FOR CONSTRUCTION BIDDING OR PERMIT PURPOSES. THEY WERE PREPARED BY, OR UNDER SUPERVISION OF,

BRET ROMERO
NAME
XXXXX
REGISTRATION # 05/04/2022
DATE



SAN JUAN COGENERATION PROJECT

Key Plan:

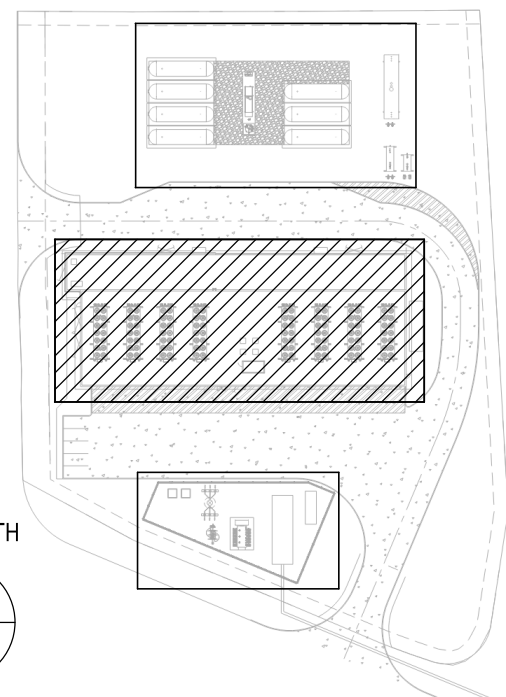

TRUE NORTH

Scales:

0 8' 16' 32'
3/32" = 1'-0"

Jacobs Project No.: WFX09700

Drawing Title:

MECHANICAL
GROUND LEVEL FLOOR PLAN

Date: 05/04/2022


Designed: BR

Drawn: JM

Checked: DB

Drawing No.:

M-101

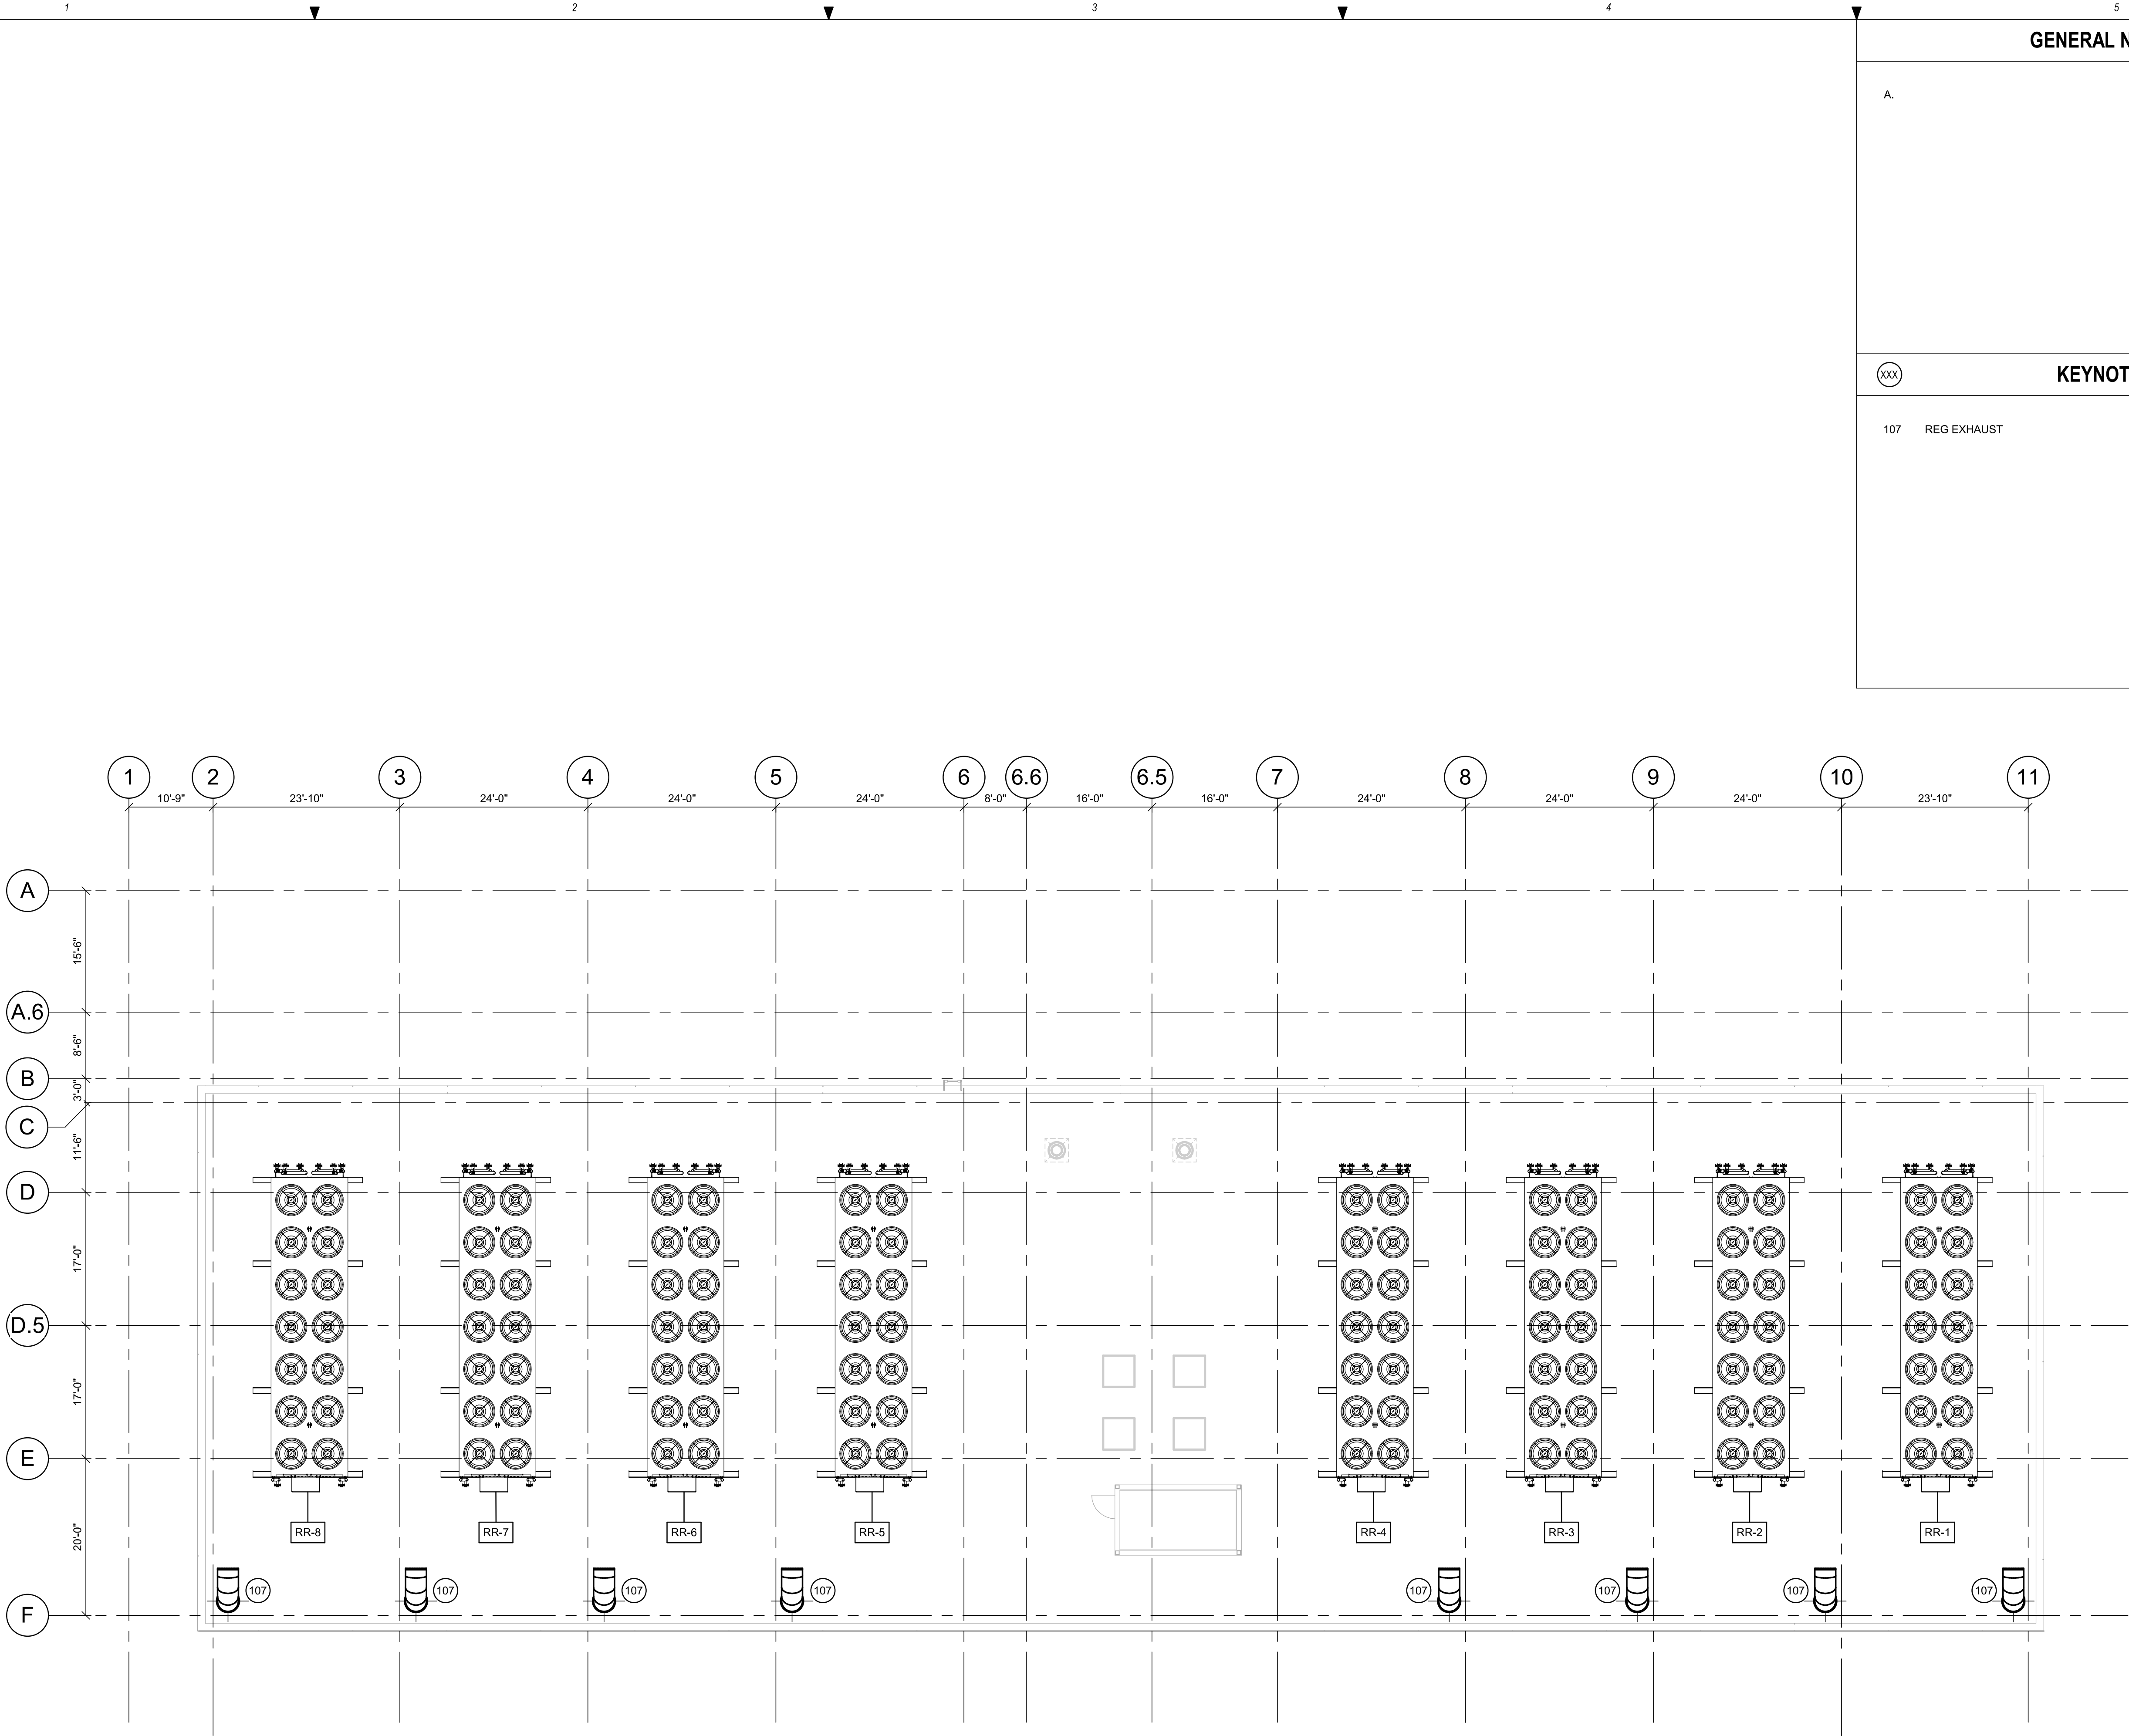

GENERAL NOTES

A.

KEYNOTES

107 REG EXHAUST

PRELIMINARY FOR
REVIEW ONLY


THESE DOCUMENTS ARE FOR
CONCEPT DESIGN AND NOT
INTENDED FOR CONSTRUCTION
BIDDING OR PERMIT PURPOSES.
THEY WERE PREPARED BY, OR
UNDER SUPERVISION OF,

BRET ROMERO
NAME
XXXXX
REGISTRATION # 05/04/2022
DATE



SAN JUAN COGENERATION
PROJECT

Key Plan:

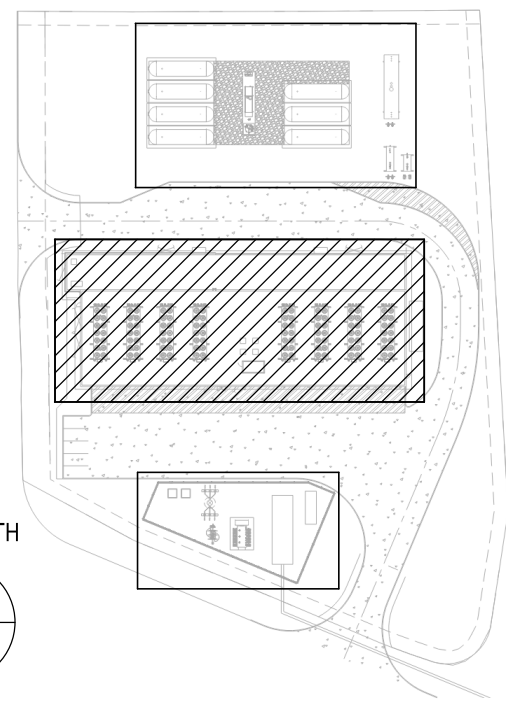

TRUE NORTH

Scales:

0 8' 16' 32'
3/32" = 1'-0"

Jacobs Project No.:

WFX09700

Drawing Title:

MECHANICAL
HIGH ROOF LEVEL PLAN

Date: 05/04/2022


Designed: BR

Drawn: JM

Checked: DB

Drawing No.:

M-103

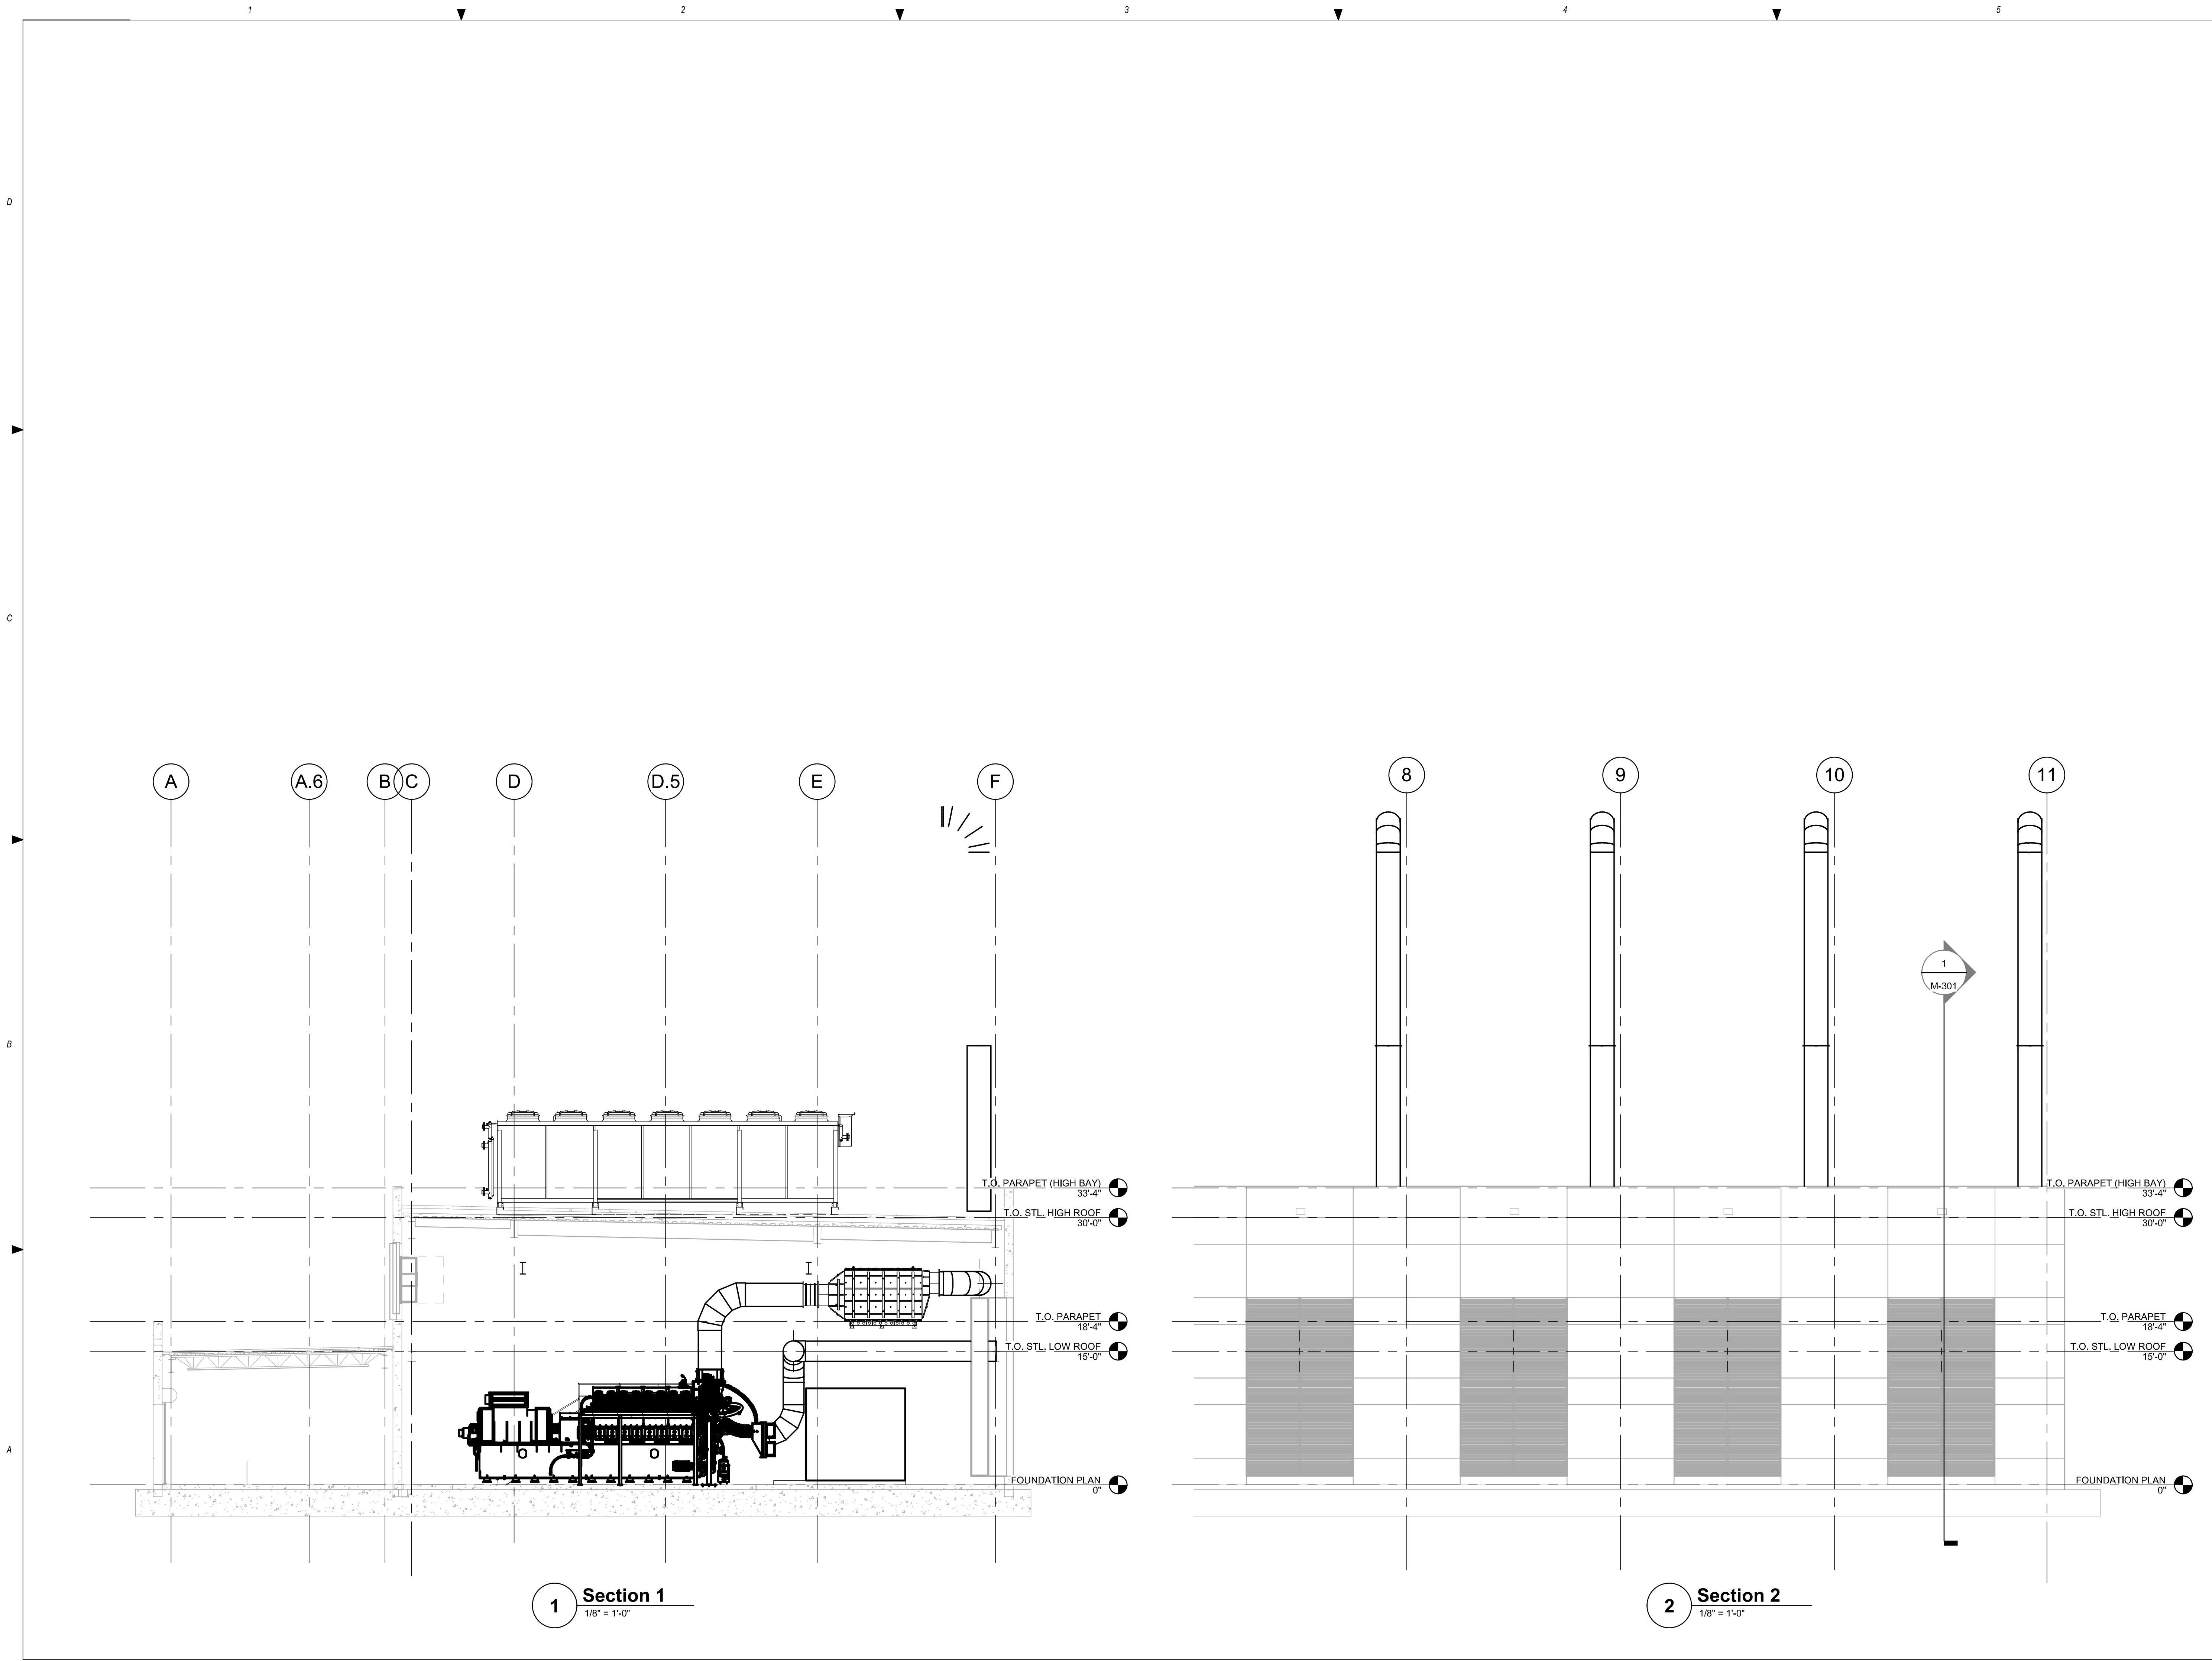

Jacobs
Jacobs PR, PSC, Metro Office Park, 17 Street 2, Suite 400,
Guaynabo, PR 00968

**PRELIMINARY FOR
REVIEW ONLY**

THESE DOCUMENTS ARE FOR
CONCEPT DESIGN AND NOT
INTENDED FOR CONSTRUCTION
BIDDING OR PERMIT PURPOSES.
THEY WERE PREPARED BY, OR
UNDER SUPERVISION OF:

BRET ROMERO

NAME

XXXXX

REGISTRATION #

05/04/2022

DATE

REV

DESCRIPTION

DATE

**AUTORIDAD
de los
PUERTOS
de PUERTO RICO**

SAN JUAN COGENERATION
PROJECT

Key Plan:

Jacobs Project No.:

WFX09700

Drawing Title:

MECHANICAL
SECTIONS

Date:

05/04/2022

Designed:

BR

Drawn:

JM

Checked:

DB

Drawing No.:

M-301

ISSUED FOR 30% CONSTRUCTION DOCUMENTS