


**MUNICIPALITY OF NAGUABO
EL DUQUE WARD**

L-243-0-61-00

**L-243-1-62-00
L-243-2-70-00
L-243-3-77-00**

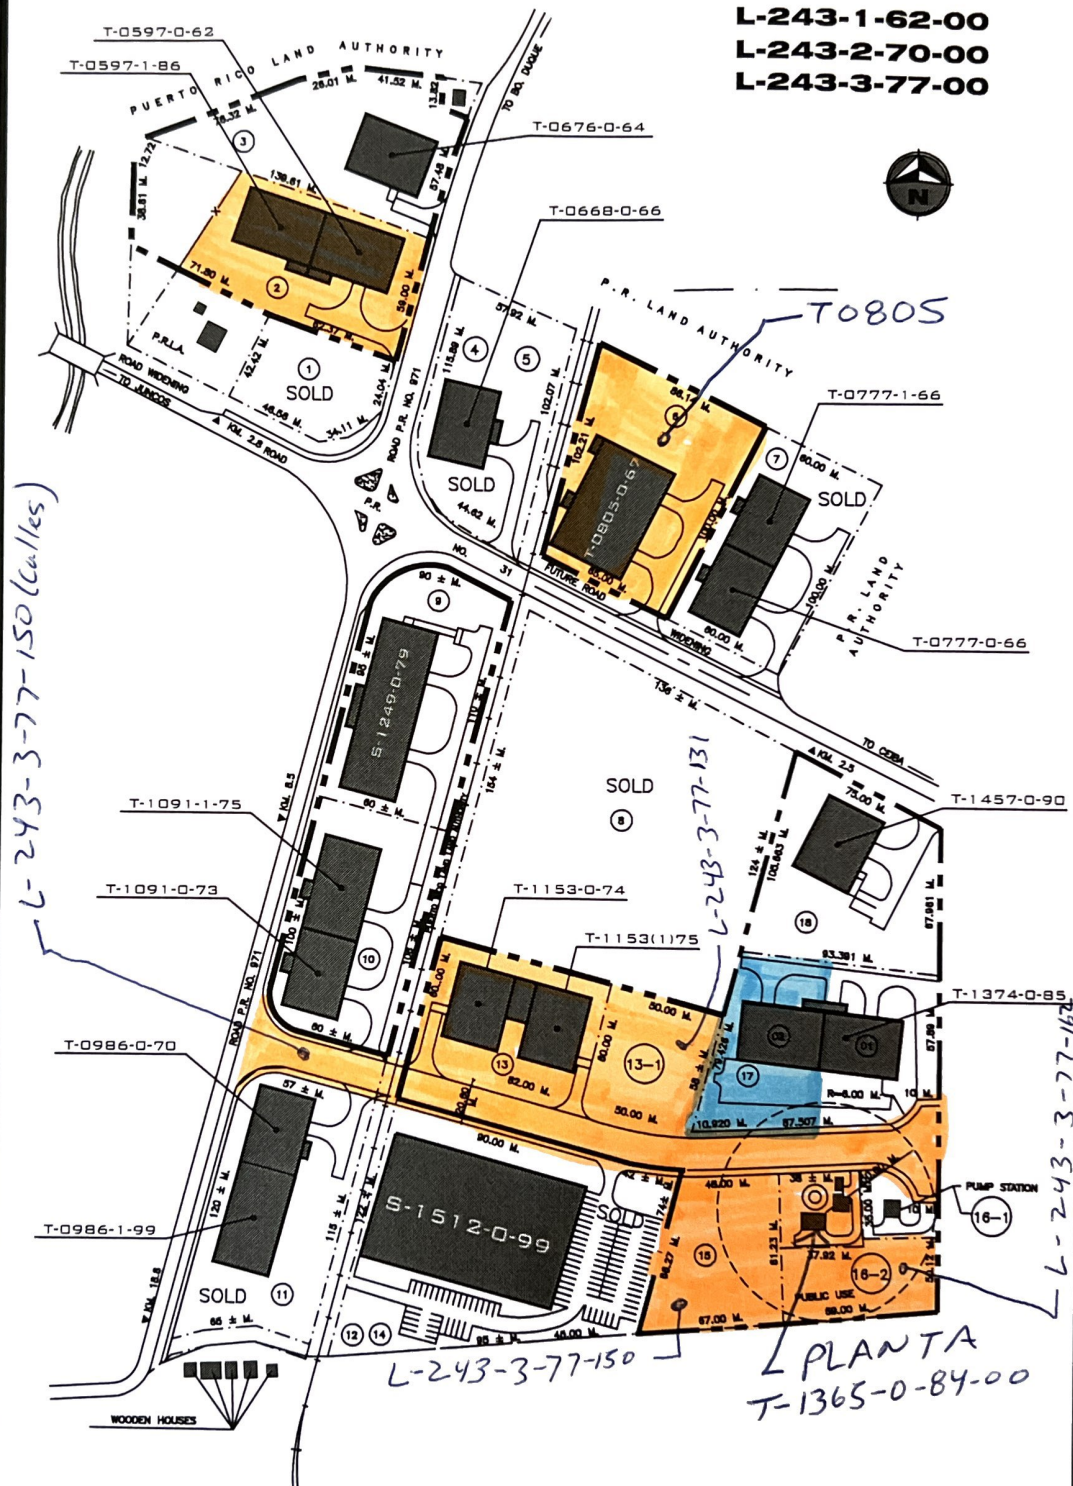

Vacante
 Ocupado
 Rev 12/28/22

LEGEND:

- LOT LIMIT
- PRIDCO PROPERTY LIMIT
- BUILDING
- ROADS OR CURB SIDE

SCALE NOT TO SCALE REV. DATE Febrero - 2022
 DRAW DATE NOV - 25 - 1960 ZONING IL - 1

CADASTRE NUMBER				
MUNICIPALITY	MAP		BLOCK	PARCEL
	1:10,000	1:1,000		
52	256	000	002	00




**MUNICIPALITY OF CEIBA
URBAN ZONE**

L-144-0-58-00

L-144-1-60-00

L-144-2-62-00

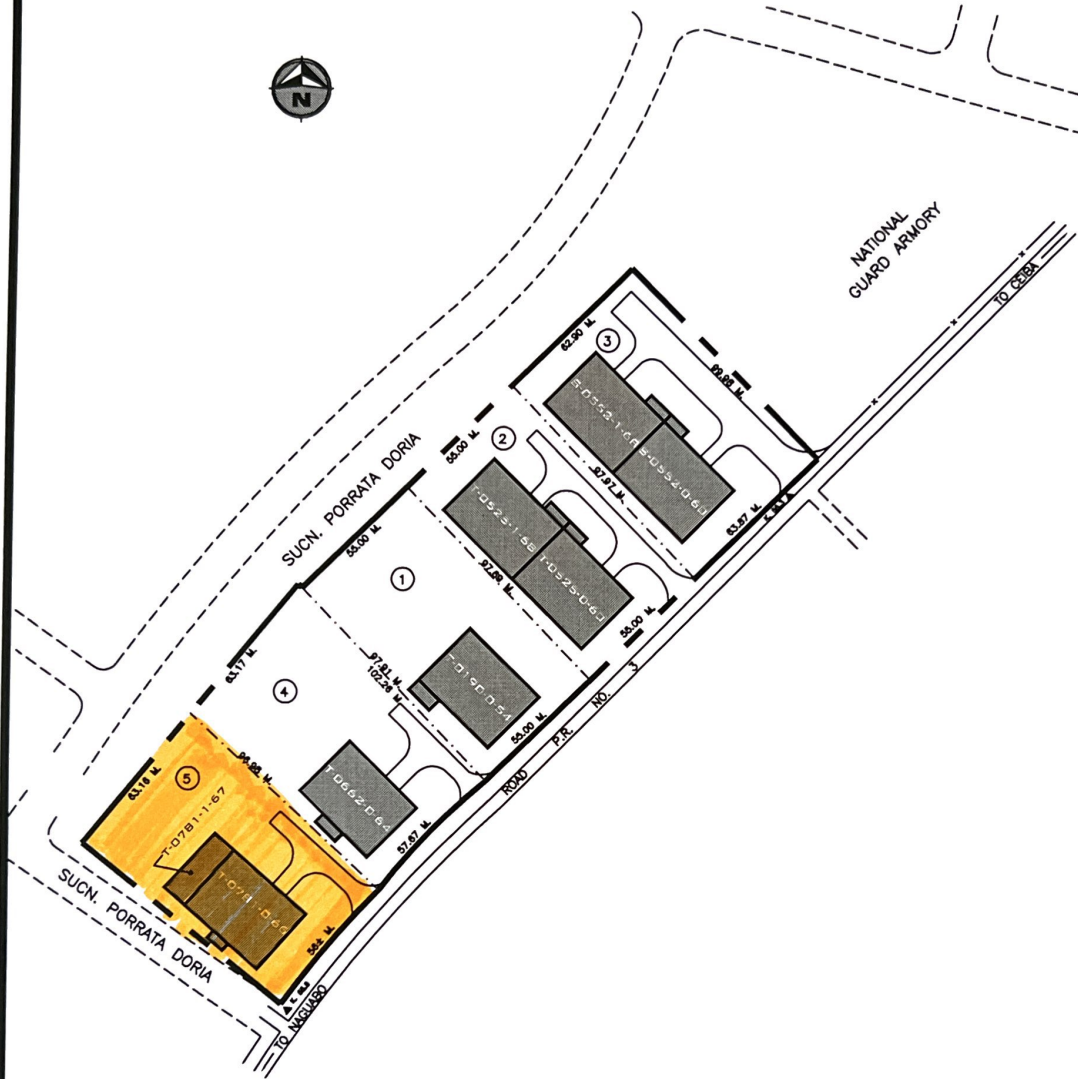

LOT NO.	AREA SQ. MTS.	AREA CUERDAS	BLDG. NO.	BLDG. AREA SQ. FEET	GENERAL INFORMATION
1	5,384.60	1.3700	T-0190-0-54-00	11,466.70	GLOBAL-TEK MGF, INC
2	5,384.60	1.3700	T-0525-0-60-00	11,561.12	Cal-Tex, LLC.
			T-0525-1-68-00	11,215.00	Cal-Tex, LLC.
3	6,327.90	1.6100	S-0552-0-60-00	11,441.08	MUNICIPIO DE CEIBA
			S-0552-1-68-00	11,215.00	MUNICIPIO DE CEIBA
4	5,974.20	1.5200	T-0662-0-64-00	11,497.43	VACANTE
5	5,777.68	1.4700	T-0781-0-66-00	11,437.89	AT&T
			T-0781-1-67-00	2,000.00	AT&T

LEGEND:

- LOT LIMIT
- PRIDCO PROPERTY LIMIT
- BUILDING
- ROADS OR CURB SIDE

CADASTRE NUMBER


MUNICIPALITY	MAP		BLOCK	PARCEL
	1:10,000	1:1,000		
53	205	060	065	00

SCALE NOT TO SCALE REV. DATE Febrero - 2022
 DRAW DATE DEC - 31 - 1963 ZONNING 1-1



**MUNICIPALITY OF CEIBA
URBAN ZONE**

L-308-0-66-00

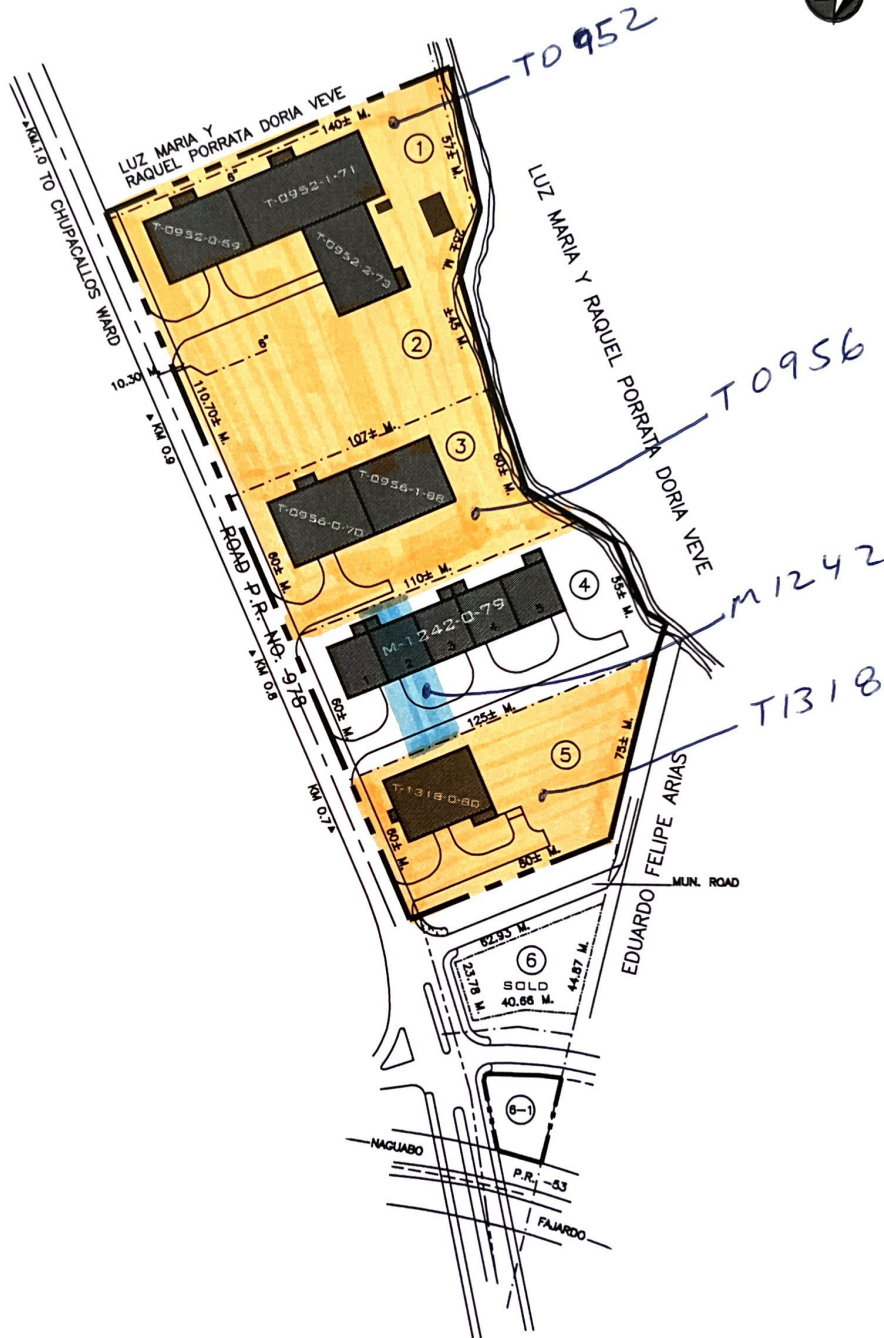


LEGEND:
 - - - - - LOT LIMIT
 - - - - - PRIDCO PROPERTY LIMIT
 ———— BUILDING
 ———— ROADS OR CURB SIDE

SCALE NOT TO SCALE REV. DATE Junio - 2022
 DRAW DATE SEPT - 13 - 1968 ZONING I - 1

CADASTRE NUMBER				
MUNICIPALITY	MAP		BLOCK	PARCEL
	1:10,000	1:1,000		
53	205	000	005	24



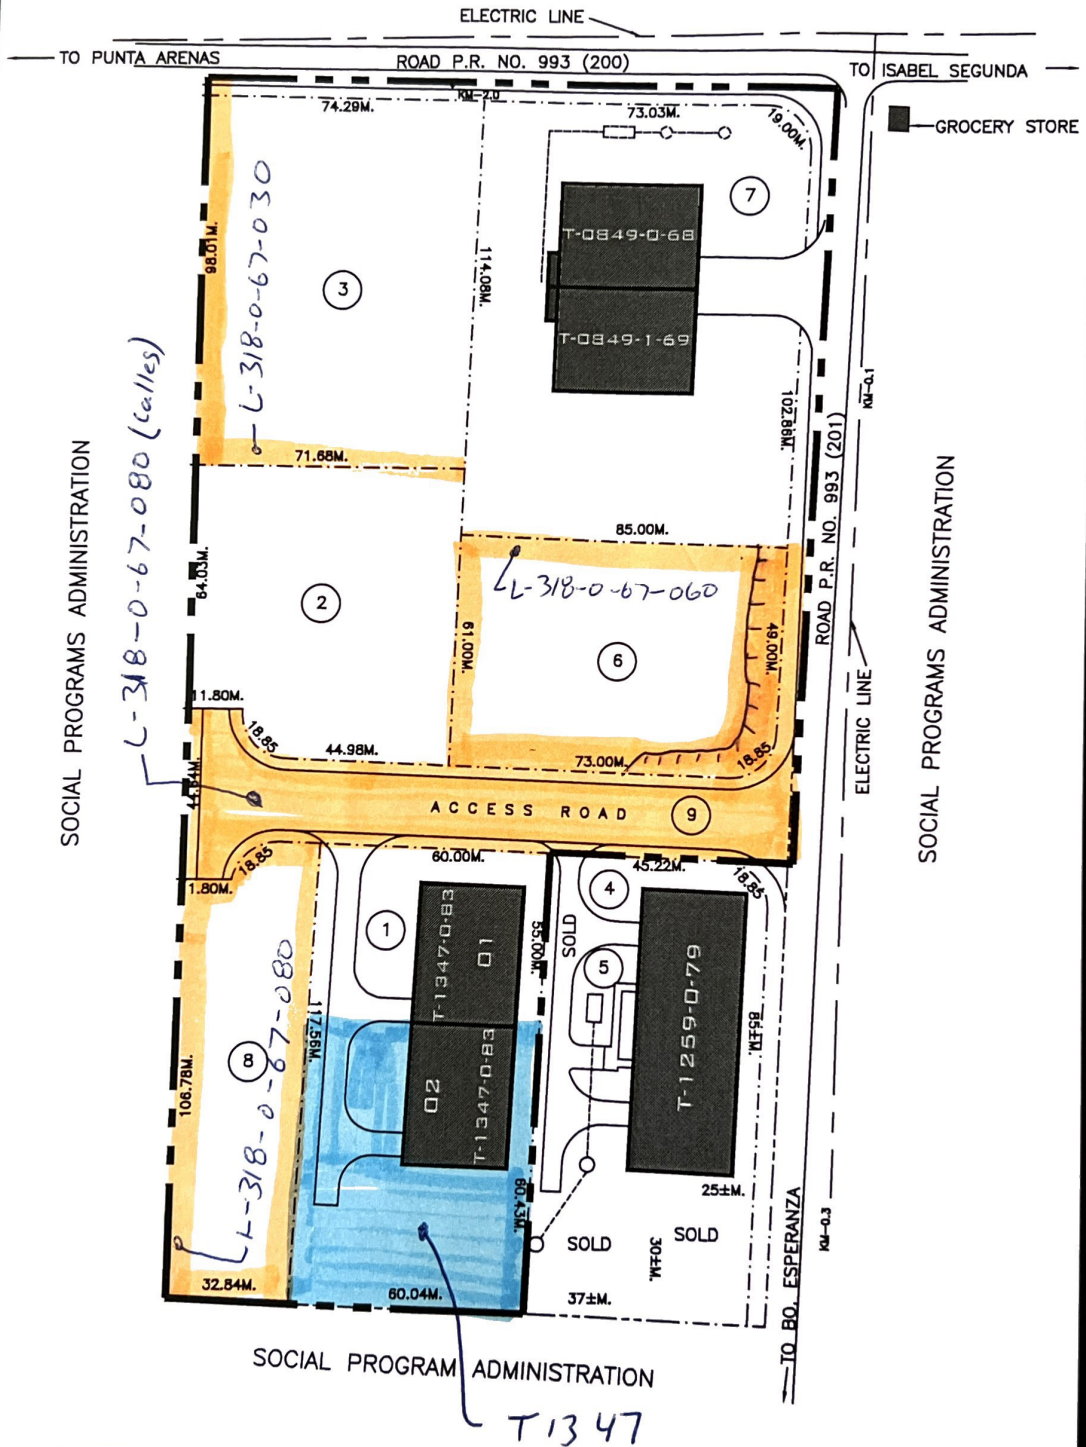

LEGEND: - - - - - LOT LIMIT - - - - - PRIDCO PROPERTY LIMIT ——— BUILDING ——— ROADS OR CURB SIDE	CADASTRE NUMBER				
	MUNICIPALITY	MAP		BLOCK	PARCEL
	76	1:10,000 456	1:1,000 000	10	
SCALE <u>NOT TO SCALE</u> REV. DATE <u>Dic. - 2022</u> DRAW DATE <u>JAN - 08 - 1968</u> ZONING <u>I - 1</u>					

**MUNICIPALITY OF VIEQUES
FLORIDA WARD**

L-403-0-85-00



LEGEND:

- LOT LIMIT
- PRIDCO PROPERTY LIMIT
- BUILDING
- ROADS OR CURB SIDE

CADASTRE NUMBER

MUNICIPALITY	MAP		BLOCK	PARCEL
	1:10,000	1:1,000		
76	456	000	010	01


SCALE NOT TO SCALE REV. DATE Abril - 2017
 DRAW DATE SEPT/00/1988 ZONING I-1



**MUNICIPALITY OF LUQUILLO
MATA DE PLATANO WARD**

L-085-0-57-00

**L-085-1-59-00
L-085-2-61-00
L-085-3-62-00**

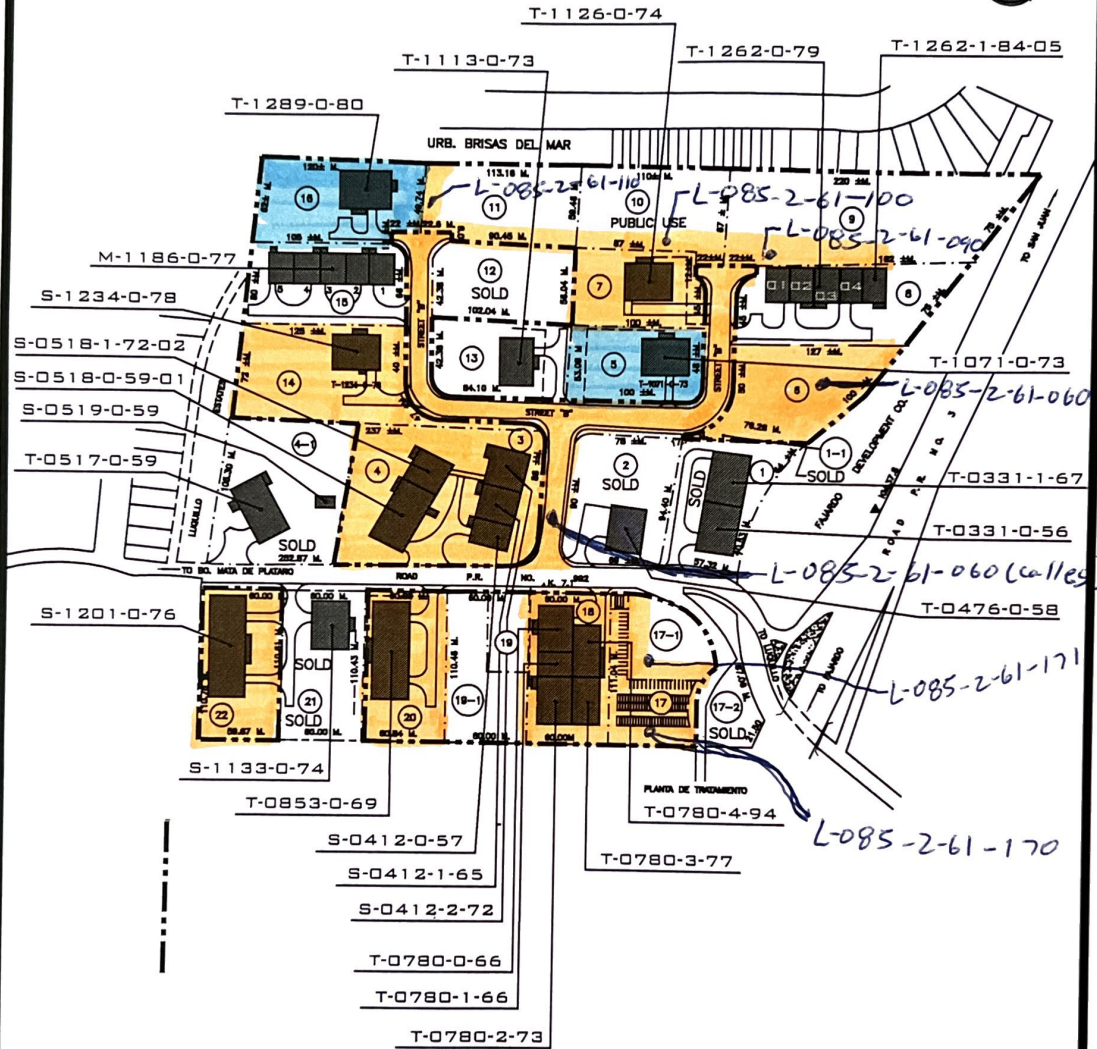


LEGEND:	CADASTRE NUMBER				
	MUNICIPALITY	MAP		BLOCK	PARCEL
		1:10,000	1:1,000		
--- LOT LIMIT - - - - PRIDCO PROPERTY LIMIT ——— BUILDING ——— ROADS OR CURB SIDE	23	120	005-006	064-011	00
SCALE NOT TO SCALE REV. DATE Abril - 2022 DRAW DATE AUG-18-1955 ZONING I-1					

**MUNICIPALITY OF RIO GRANDE
GUZMAN WARD**

L-020-0-54-00

**L-020-1-56-00
L-020-2-58-00
L-020-3-66-00**

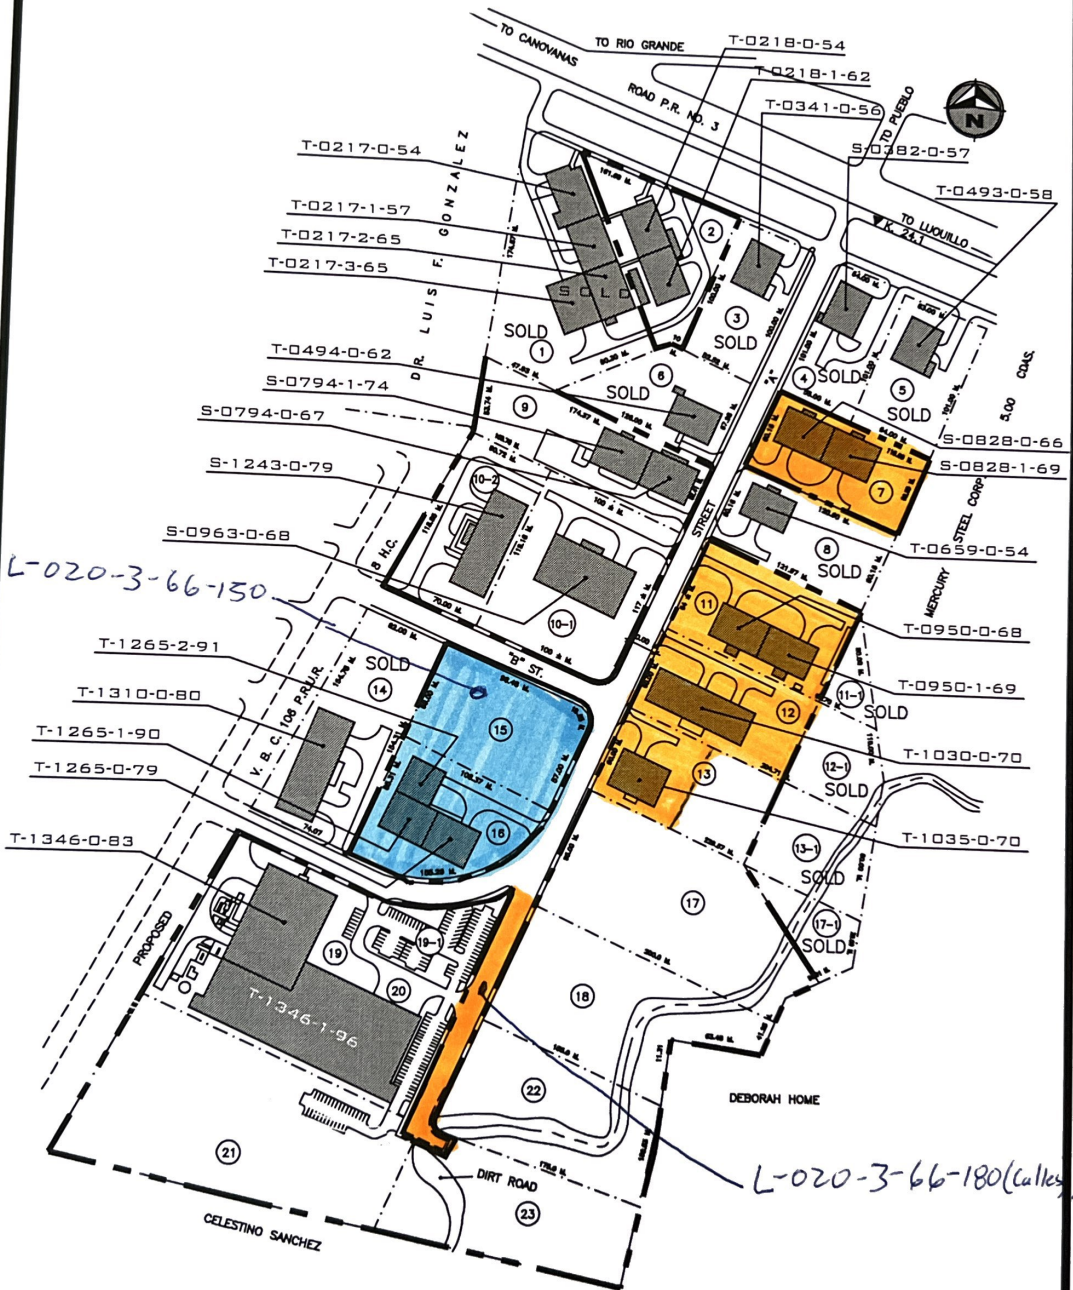


LEGEND:
 - - - - - LOT LIMIT
 - - - - - PRIDCO PROPERTY LIMIT
 ——— BUILDING
 ——— ROADS OR CURB SIDE

SCALE NOT TO SCALE REV. DATE Febrero - 2022
 DRAW DATE DEC-21-1981 ZONING IL - 1

CADASTRE NUMBER				
MUNICIPALITY	MAP		BLOCK	PARCEL
	1:10,000	1:1,000		
22	090	089	8-9	00



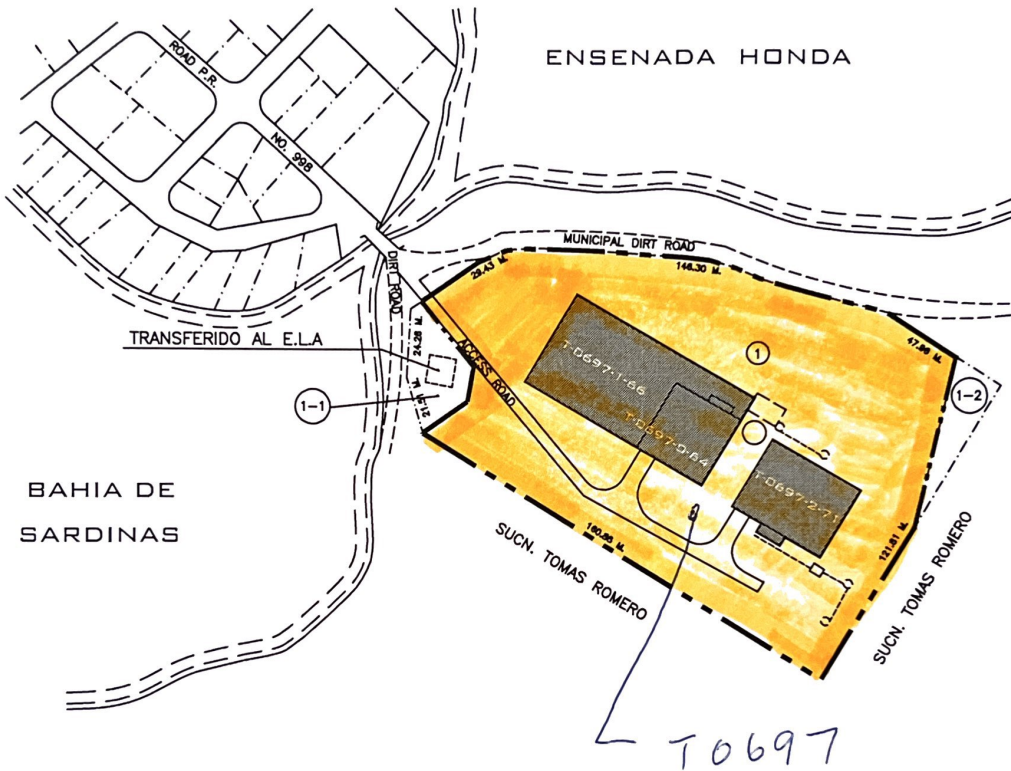

LOT NO.	AREA SQ. MTS.	AREA CUERDAS	BLDG. NO.	BLDG. AREA SQ. FEET	GENERAL INFORMATION
1	17,339.72	4.4117	T-0697-0-64-00	8,530.78	Municipio de Culebra
			T-0697-1-64-00	20,630.42	Municipio de Culebra
			T-0697-2-71-00	12,390.71	Municipio de Culebra
1-1	628.86	0.16			PUMP STATION
1-2	726.33	0.1848			TRANSFER EDIFICIOS PUBLICOS

LEGEND:
 - - - - LOT LIMIT
 - - - - PRIDCO PROPERTY LIMIT
 - - - - BUILDING
 - - - - ROADS OR CURB SIDE

SCALE NOT TO SCALE REV. DATE Sept. - 2013
 DRAW DATE JUL - 07 - 1985 ZONING I - 1

C A D A S T R E N U M B E R				
MUNICIPALITY	MAP		BLOCK	PARCEL
	1:10,000	1:1,000		
77	476	000	002	05

PRIDCO
 PUERTO RICO INDUSTRIAL DEVELOPMENT COMPANY