


**MUNICIPALITY OF MAUNABO  
URBAN ZONE**

**L-283-0-64-00**

**L-283-1-68-00**


Vacantes  
Ocupados

Rev. 12/28/22

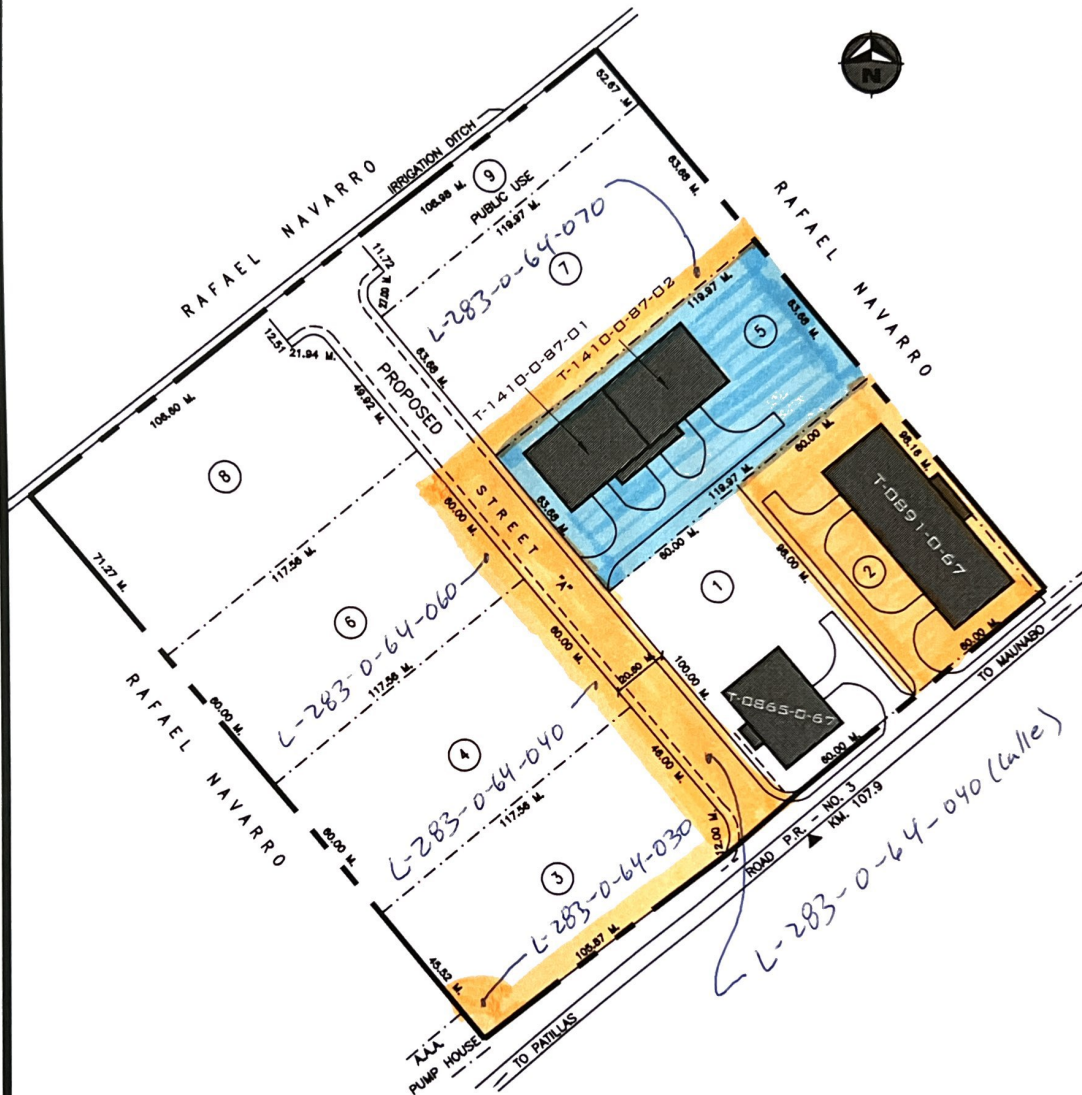

NOTA: Este Parque Industrial tiene pozos de monitoreo. Trabajar con cuidado.

LEGEND:	CADASTRE NUMBER				
	MUNICIPALITY	MAP		BLOCK	PARCEL
- - - - - LOT LIMIT - - - - - PRIDCO PROPERTY LIMIT ———— BUILDING ———— ROADS OR CURB SIDE	74	1:10,000 400	1:1,000 076	041	
SCALE <u>NOT TO SCALE</u> REV. DATE <u>Abril - 2021</u> DRAW DATE <u>SEPT-22-1970</u> ZONING <u>I-1</u>					

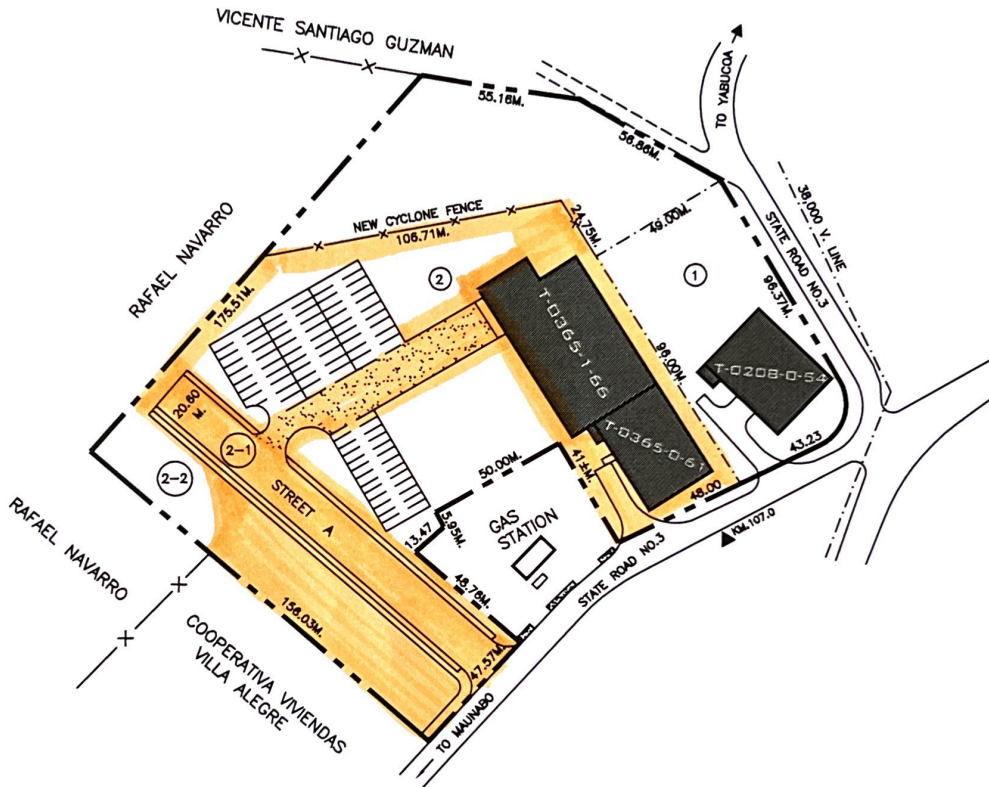

LOT NO.	AREA SQ. MTS.	AREA CUERDAS	BLOG. NO.	BLOG. AREA SQ. FEET	GENERAL INFORMATION
1	4,639.43	1.18	T-0208-0-54	11,463.60	JC Injection Molding MFG, Corp.
2	19,802.90	5.0383	T-0365-0-61	11,443.71	VACANTE
			T-0365-1-66	24,146.66	VACANTE
2-1	3,341.82	0.8501			STREET (A) Municipio de Maunabo
2-2	4,054.59	1.0315			Municipio de Maunabo

**LEGEND:**

- LOT LIMIT
- PRIDCO PROPERTY LIMIT
- BUILDING
- ROADS OR CURB SIDE

**CADASTRE NUMBER**

MUNICIPALITY	MAP		BLOCK	PARCEL
	1:10,000	1:1,000		
74	400	057	022	00


SCALE NOT TO SCALE REV. DATE Abril - 2021  
 DRAW DATE MAY - 27 - 1966 ZONING I - 1



**MUNICIPALITY OF YABUCOA  
JUAN MARTIN WARD**

**L-242-0-61-00**

**L-242-1-62-00**

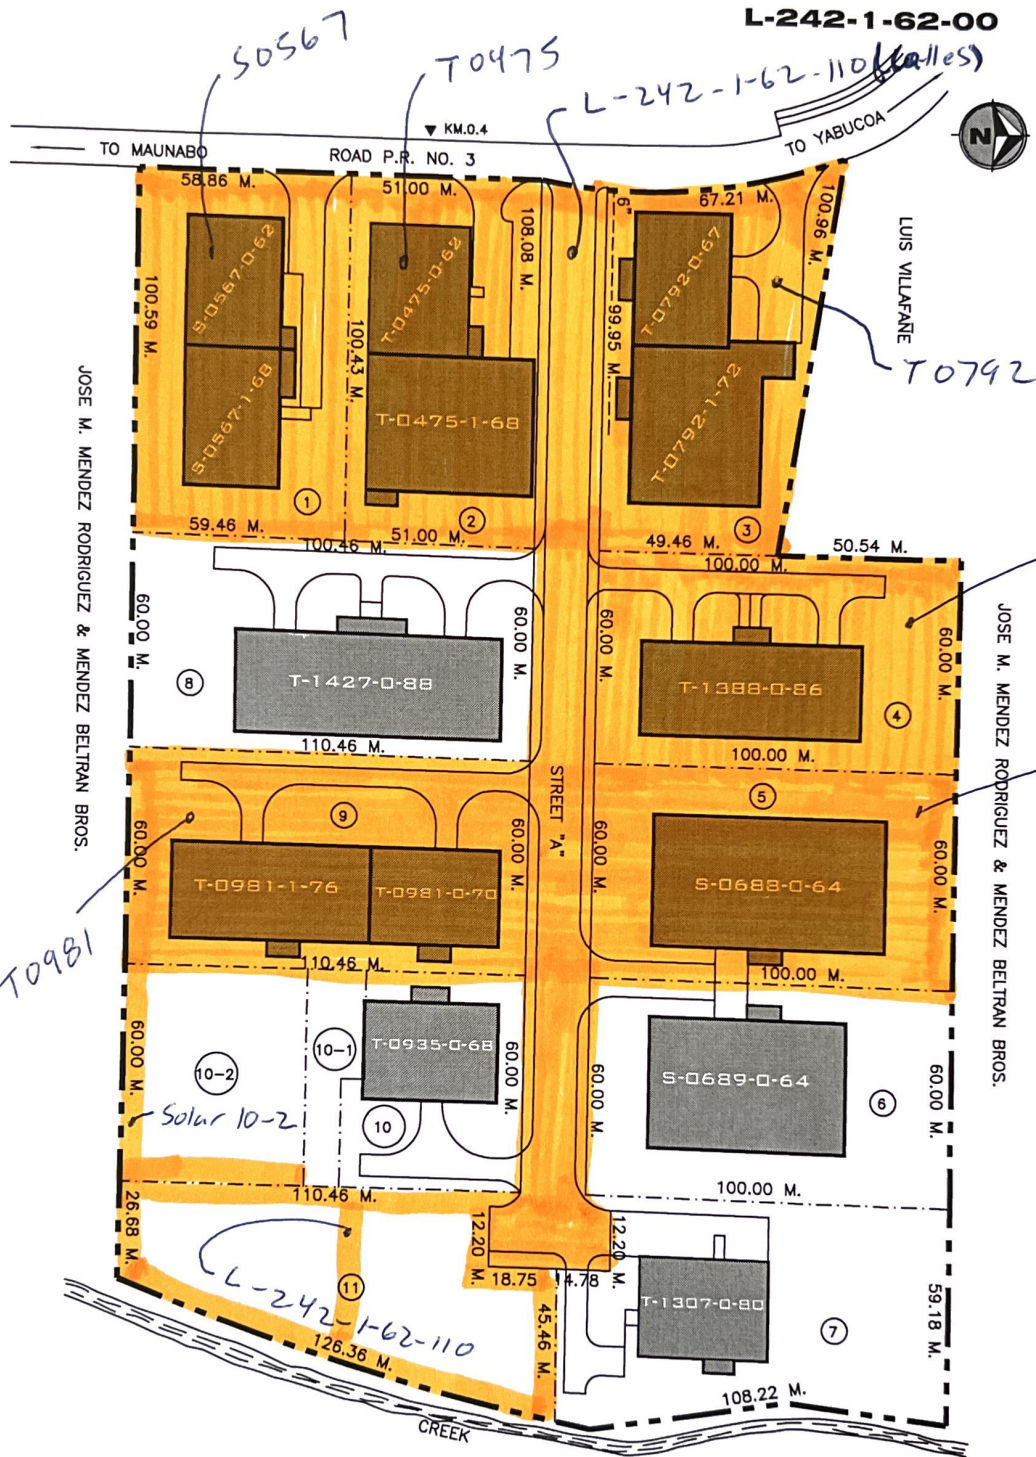

**LEGEND:**  
 --- LOT LIMIT  
 - - - PRIDCO PROPERTY LIMIT  
 ——— BUILDING  
 ——— ROADS OR CURB SIDE

SCALE NOT TO SCALE REV. DATE Octubre - 2021  
 DRAW DATE JULY-13-1964 ZONING I-1

CADASTRE NUMBER				
MUNICIPALITY	MAP		BLOCK	PARCEL
	1:10,000	1:1,000		
75	376	060	010	0





**MUNICIPALITY OF HUMACAO  
CATAÑO WARD**


**L-140-3-70-00**

**L-140-4-70**

**L-140-5-78**



*Nota: Calle continua en el Mapa L-140-0-58-00*

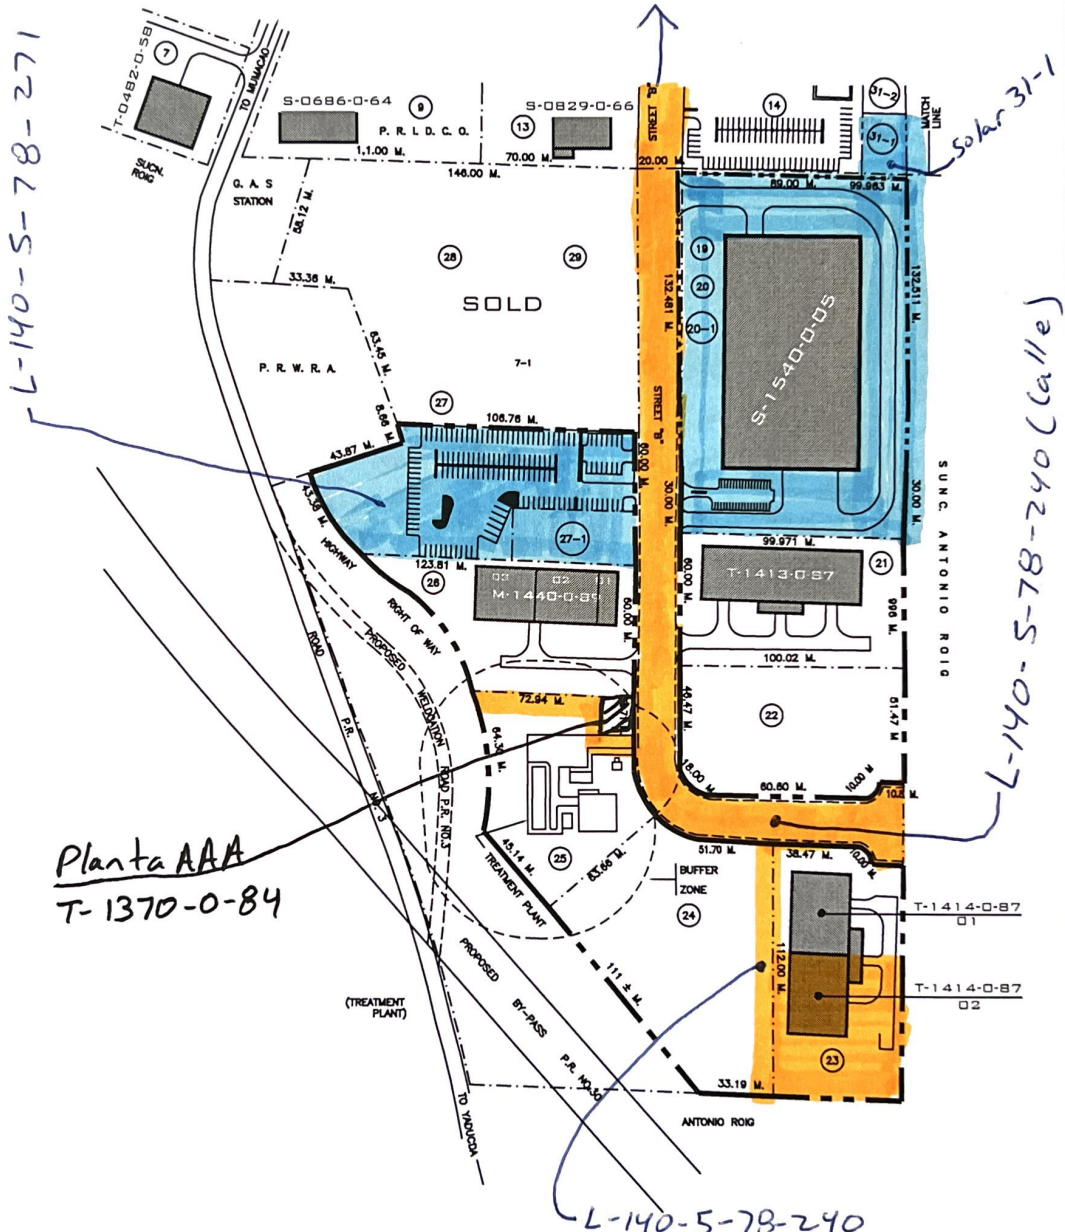

**LEGEND:**

- LOT LIMIT
- PRIDCO PROPERTY LIMIT
- BUILDING
- ROADS OR CURB SIDE

SCALE NOT TO SCALE REV. DATE Febrero - 2021

DRAW DATE MAY/00/1987 ZONING I-1, I-2

CADASTRE NUMBER				
MUNICIPALITY	MAP		BLOCK	PARCEL
	1:10,000	1:1,000		
51	304	000	9	0




**MUNICIPALITY OF HUMACAO  
CATAÑO WARD**


**L-140-0-58-00**

**L-140-1-61-00**

**L-140-2-65-00**

**L-140-6-99-00**

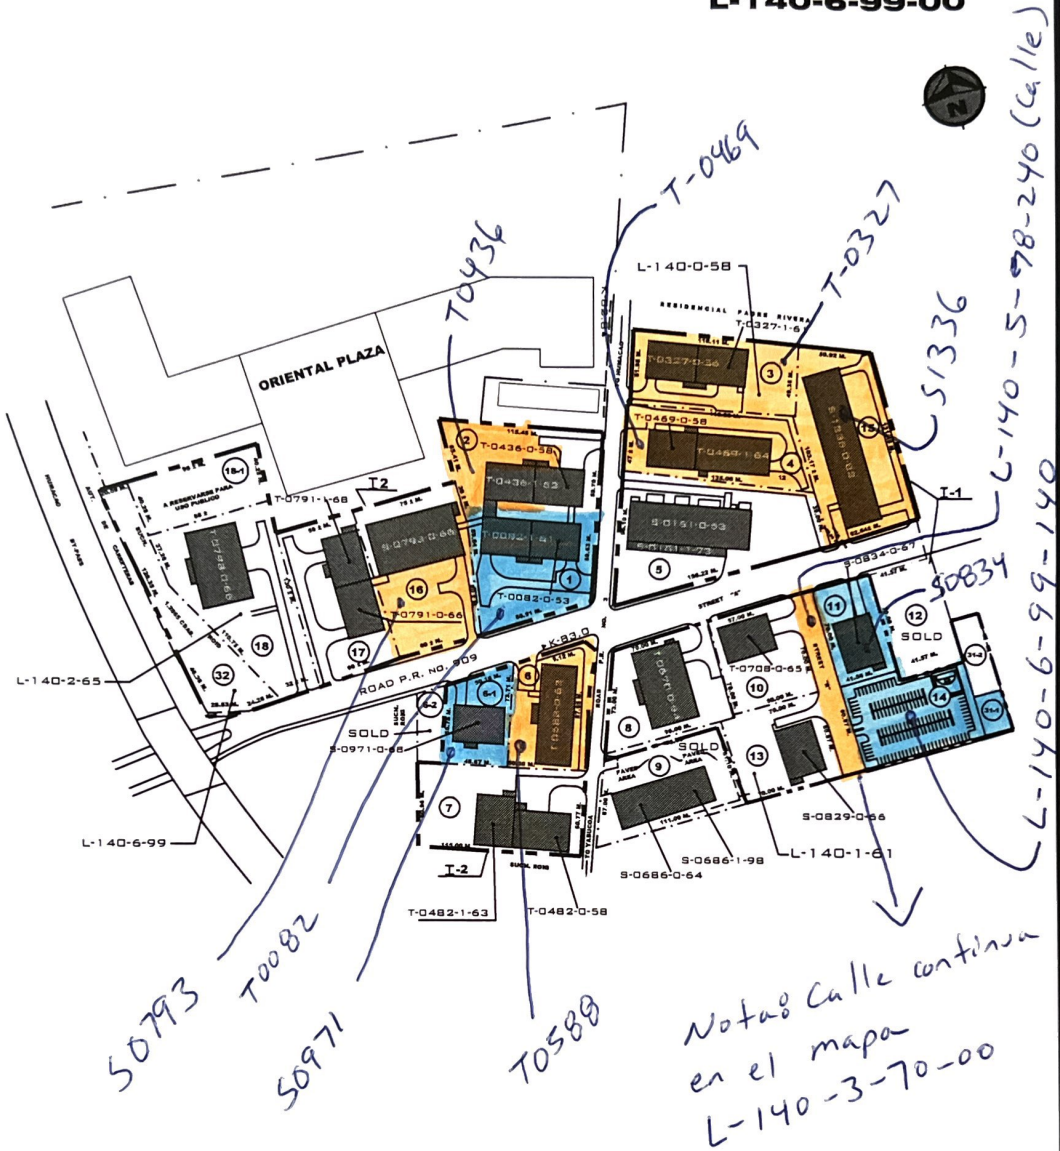


<b>LEGEND:</b> - - - - - LOT LIMIT ■ ■ ■ ■ ■ PRIDCO PROPERTY LIMIT ———— BUILDING ———— ROADS OR CURB SIDE	<b>CADASTRE NUMBER</b>				
	MUNICIPALITY	MAP		BLOCK	PARCEL
		1:10,000	1:1,000		
51	304	000	4	0	
SCALE <u>NOT SCALE</u> REV. DATE <u>Agosto - 2022</u> DRAW DATE <u>AUG - 28 - 1964</u> ZONNING <u>I-1, I-2</u>					



**MUNICIPALITY OF HUMACAO**  
**RIO ABAJO WARD**

**L-313-0-67-00**

**L-313-1-70-00**

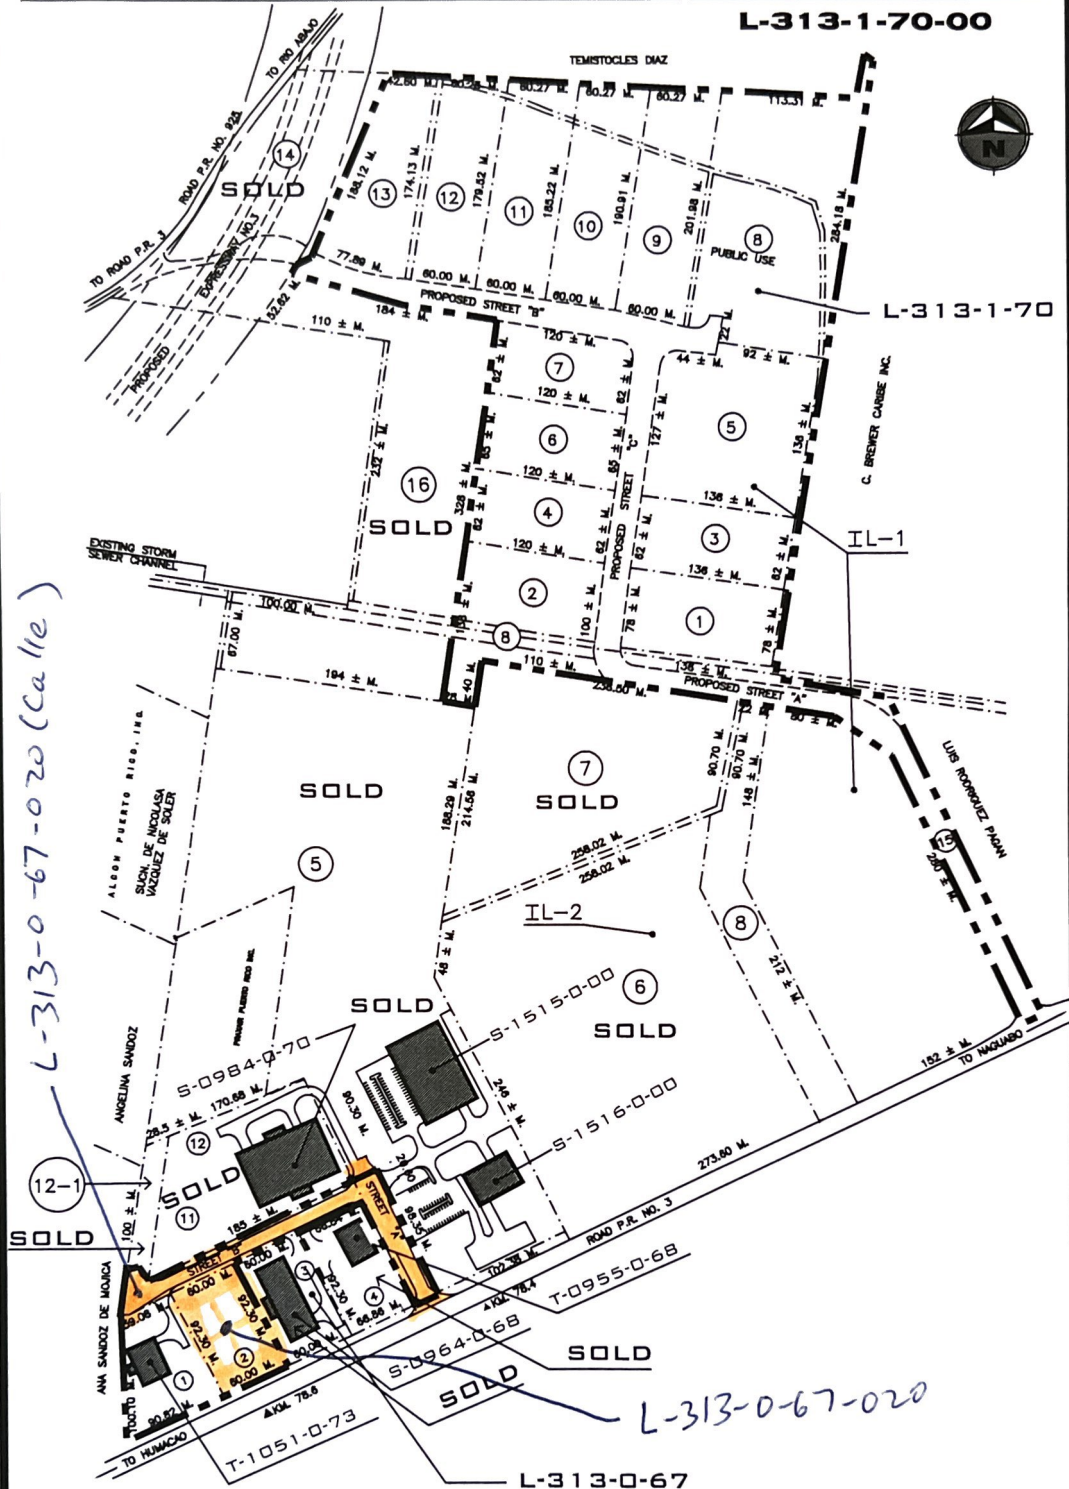

**LEGEND:**

- - - - - LOT LIMIT
- PRIDCO PROPERTY LIMIT
- ▬ BUILDING
- ▬ ROADS OR CURB SIDE

CADASTRE NUMBER				
MUNICIPALITY	MAP		BLOCK	PARCEL
	1:10,000	1:1,000		
51	305	000	2	


SCALE NOT TO SCALE REV. DATE Agosto - 2022  
DRAW DATE JUL. 00, 1984 ZONING IL - 1, IL - 2



**MUNICIPALITY OF HUMACAO  
PUNTA SANTIAGO WARD**

**L-312-0-67-00**

**L-312-1-57-00**

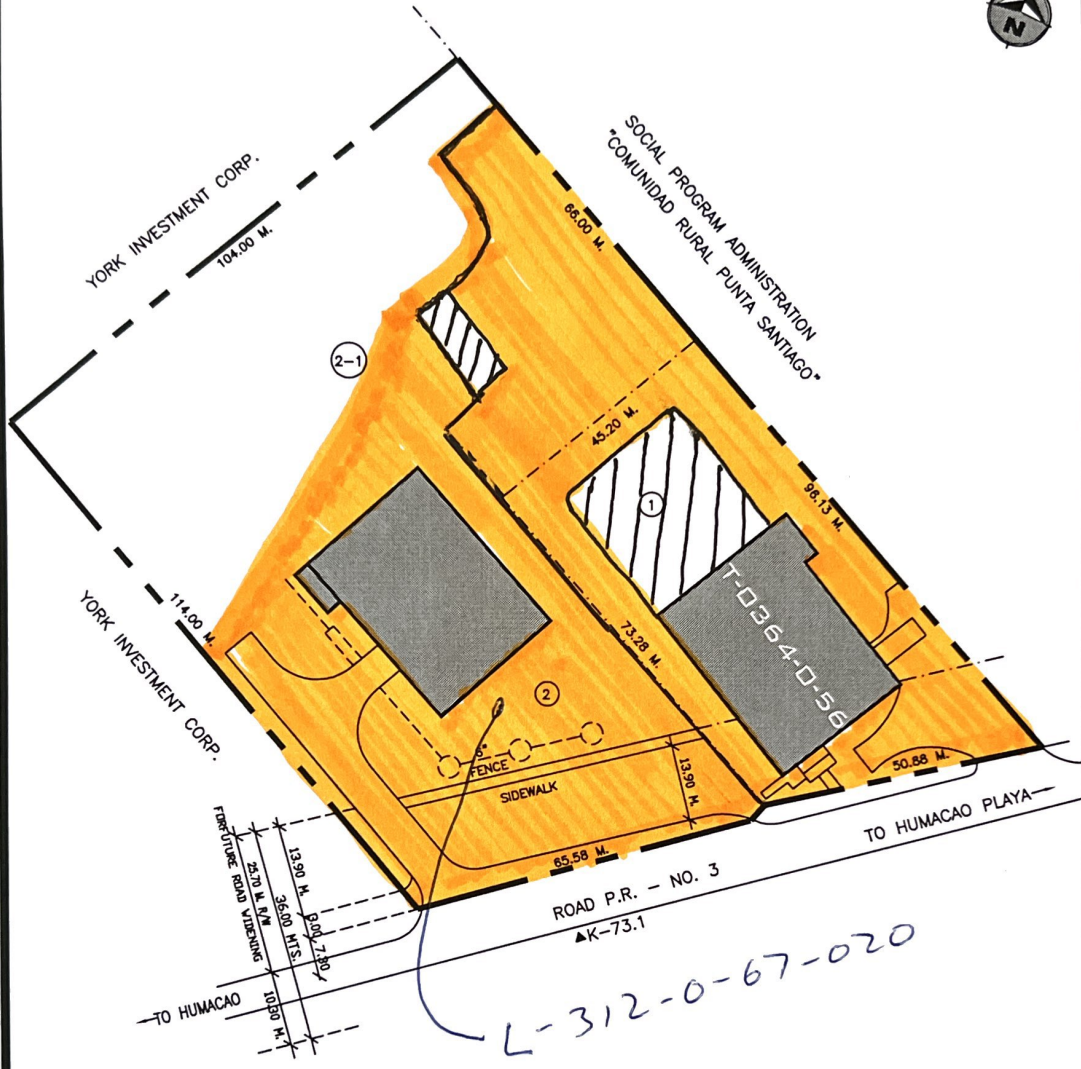

*L-312-0-67-020*

LOT NO.	AREA SQ. MTS.	AREA CUERDAS	BLDG. NO.	BLDG. AREA SQ. FEET	GENERAL INFORMATION
1	3,836.85	0.9762	T-0364-0-56	11,810.13	VACANTE
2 / 2-1	10,597.92	2.6964		11,372.13	EDIFICIO QUEMADO CASTILLO METAL, INC. T-1138-0-74


FSDFSDFSDF

<b>LEGEND:</b> - - - - - LOT LIMIT - . . . - PRIDCO PROPERTY LIMIT - - - - - BUILDING - - - - - ROADS OR CURB SIDE  SCALE TESTING	<b>CADASTRE NUMBER</b>				
	MUNICIPALITY	MAP		BLOCK	PARCEL
	51	1:10,000 281	1:1,000 080	10	0
SCALE <u>NOT TO SCALE</u> REV. DATE <u>Sept. - 2018</u> DRAW DATE <u>AUG - 07 - 1969</u> ZONING <u>I-1</u>					


**MUNICIPALITY OF LAS PIEDRAS  
TEJAS WARD**

**L-215-0-60-00**

**L-215-1-63-00**

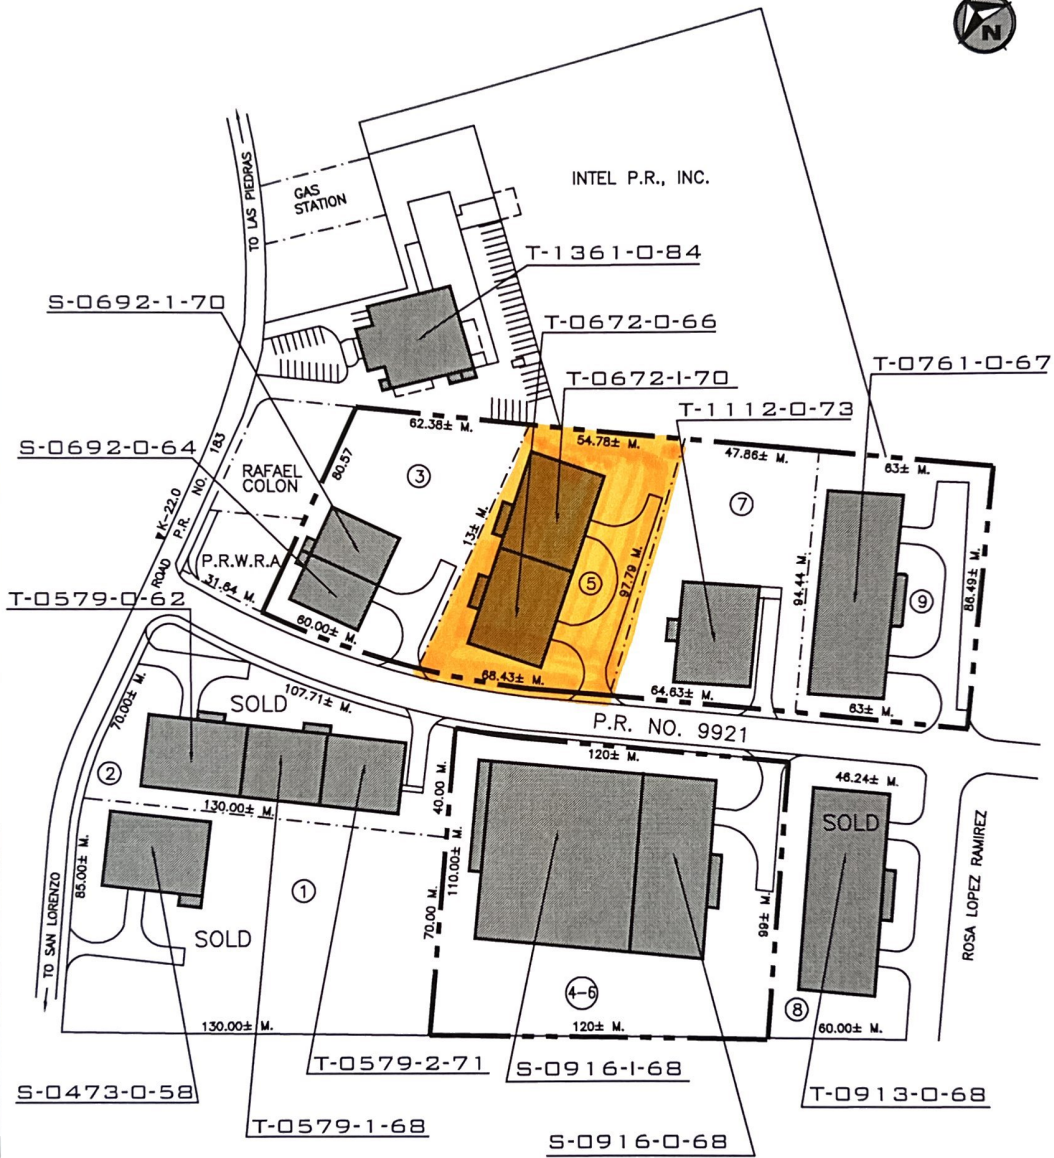


LEGEND:		CADASTRE NUMBER				
---	LOT LIMIT	MUNICIPALITY	MAP		BLOCK	PARCEL
---	PRIDCO PROPERTY LIMIT		1:10,000	1:1,000		
---	BUILDING	50	280	021	096	00
---	ROADS OR CURB SIDE					
SCALE <u>NOT TO SCALE</u> REV. DATE <u>Marzo - 2014</u>						
DRAW DATE <u>JUL - 15 - 1963</u> ZONING <u>IL - 1</u>						

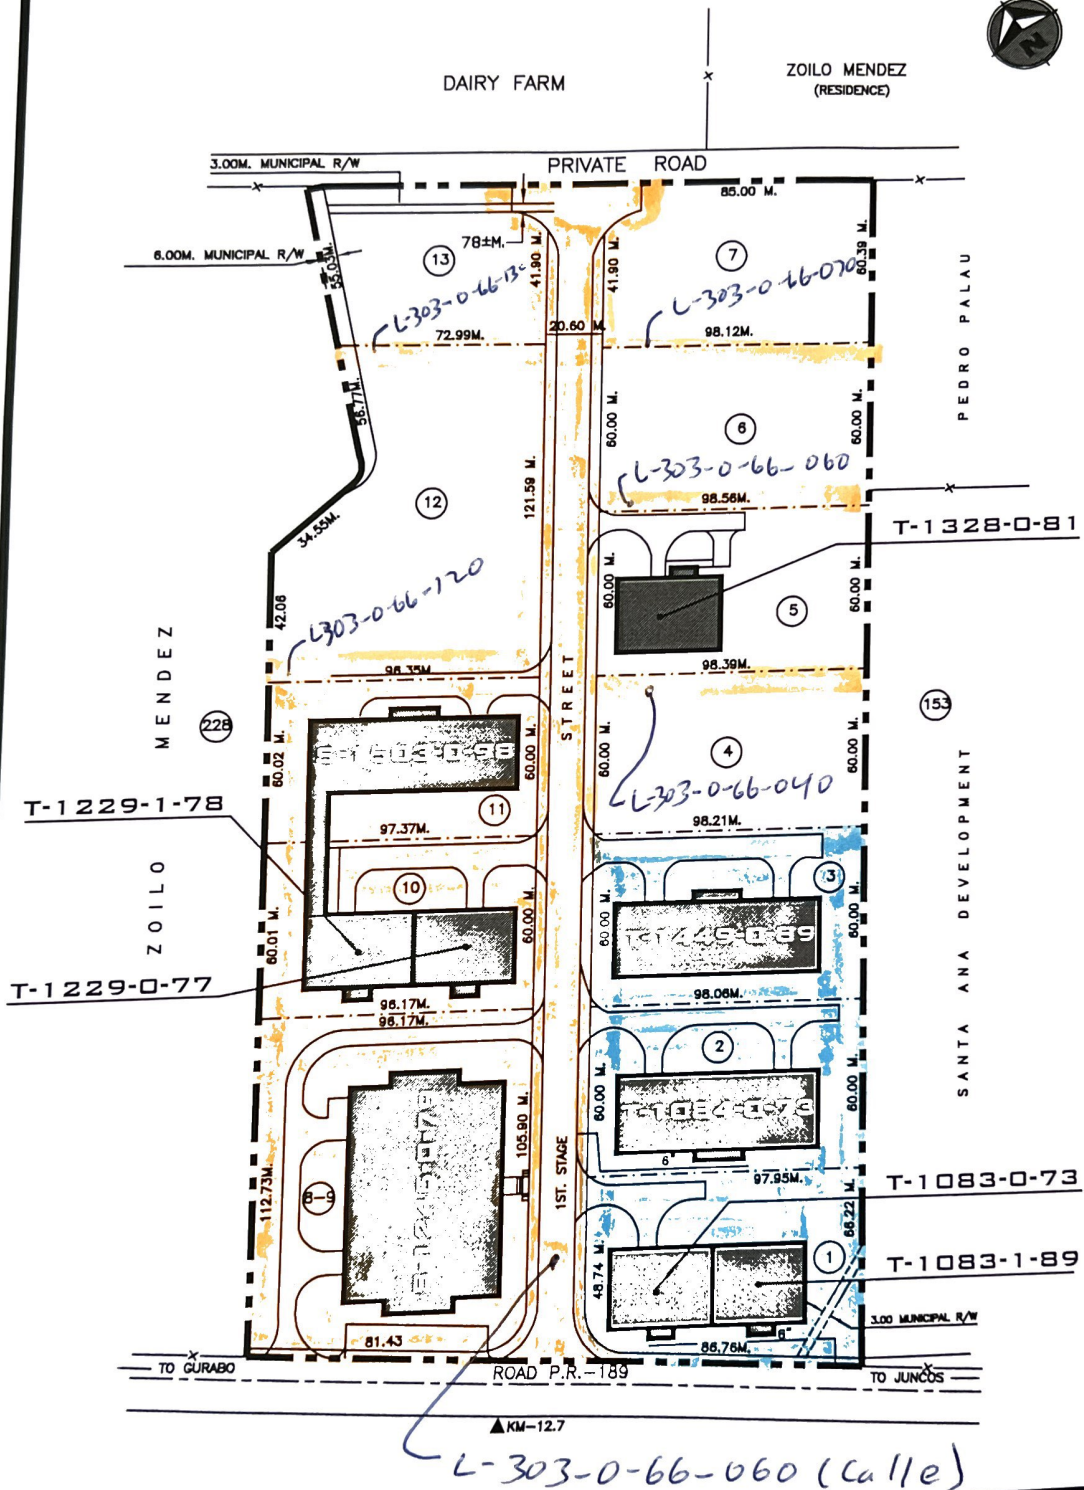

<p><b>LEGEND:</b></p> <p>—— LOT LIMIT</p> <p>—— PRIDCO PROPERTY LIMIT</p> <p>—— BUILDING</p> <p>—— ROADS OR CURB SIDE</p>	<b>CADASTRE NUMBER</b>			
	<p>MUNICIPALITY</p> <p>49</p>	<p>MAP</p> <p>1:10,000    1:1,000</p> <p>227    000-022</p>		<p>BLOCK</p> <p>001</p>
<p>SCALE <u>NOT TO SCALE</u>    REV. DATE <u>Marzo - 2022</u></p> <p>DRAW DATE <u>MAY - 03 - 2000</u>    ZONING <u>IL - 1</u></p>				



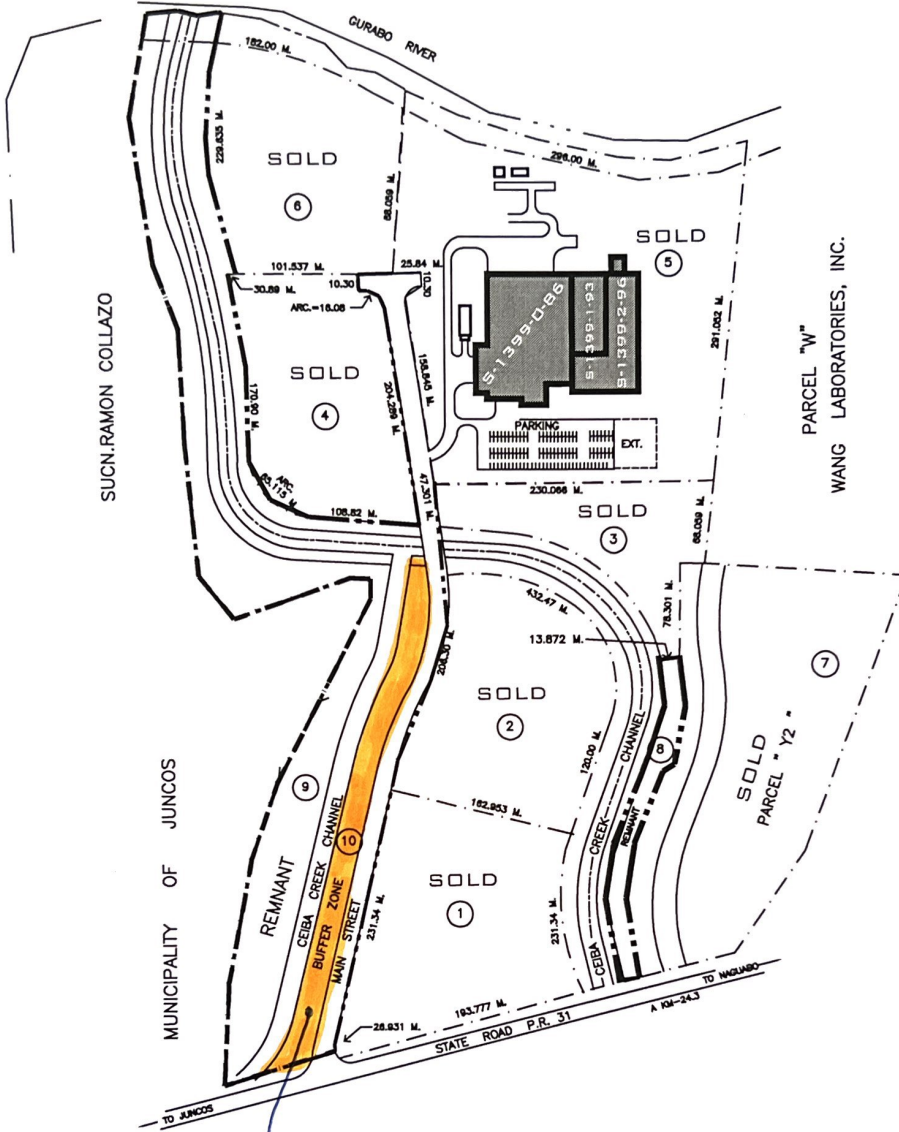


L-394-0-80-100

LEGEND:		— LOT LIMIT
— PRIDCO PROPERTY LIMIT		— BUILDING
— ROADS OR CURB SIDE		
SCALE	NOT TO SCALE	REV. DATE NOV - 11 - 2008
DRAW DATE	APR - 17 - 1986	ZONNING I - 1

CADASTRE NUMBER				
MUNICIPALITY	MAP		BLOCK	PARCEL
	1:10,000	1:1,000		
49	227	000	007	00






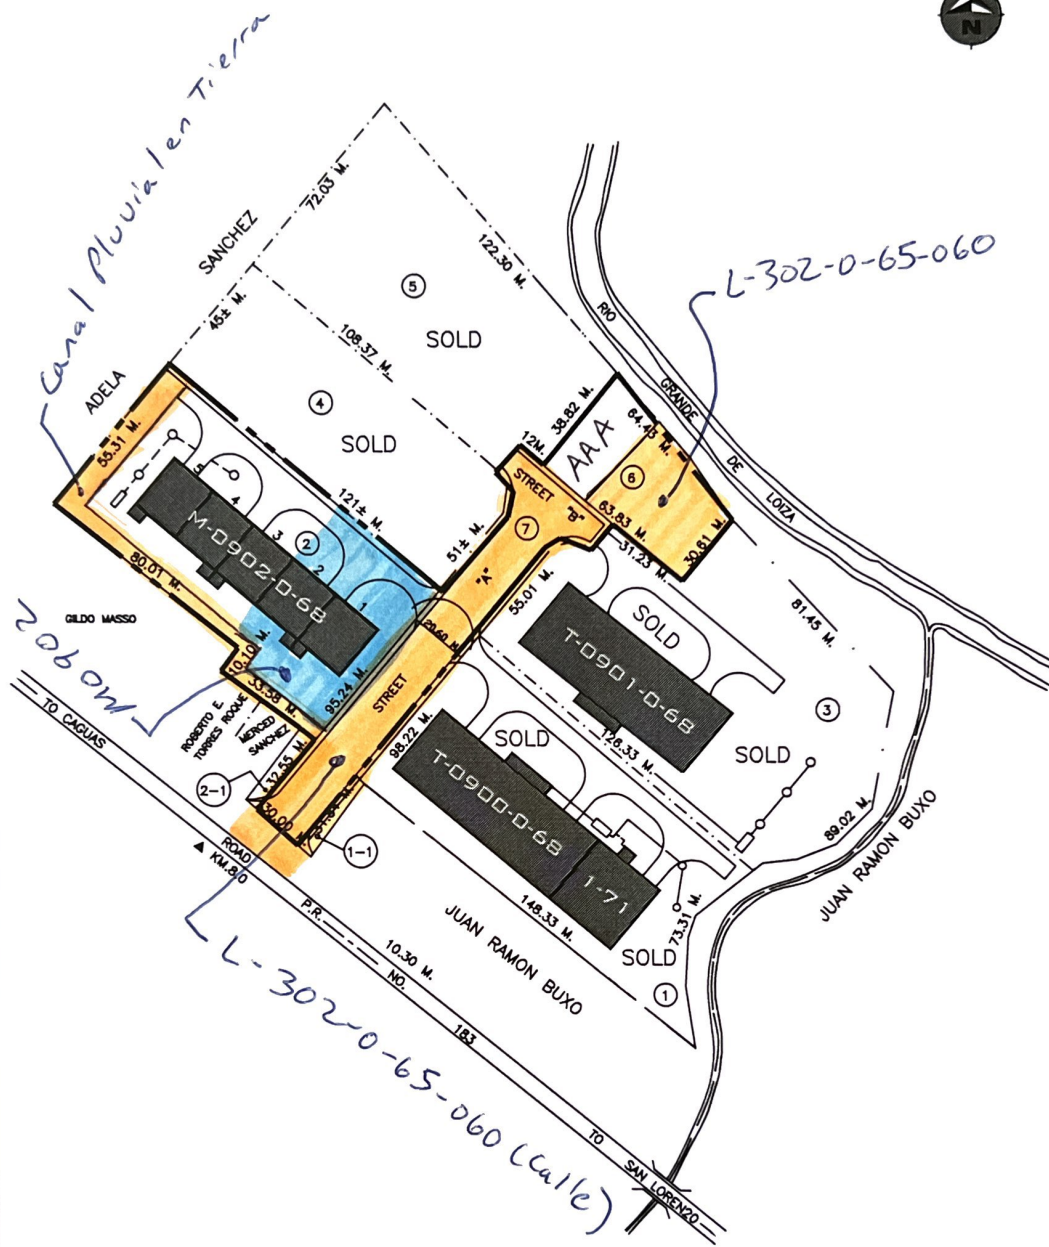

<b>LEGEND:</b> - - - - - LOT LIMIT - . . . - PRIDCO PROPERTY LIMIT - - - - - BUILDING - - - - - ROADS OR CURB SIDE	<b>CADASTRE NUMBER</b>				
	<b>MUNICIPALITY</b>	<b>MAP</b>		<b>BLOCK</b>	<b>PARCEL</b>
		1:10,000	1:1,000		
48	252	000	002	26-27	
SCALE <u>NOT TO SCALE</u> REV. DATE <u>Mayo - 2021</u>					
DRAW DATE <u>JAN - 05 - 1968</u> ZONING <u>1 - 1</u>					

**MUNICIPALITY OF SAN LORENZO  
CERRO GORDO WARD**

**L-335-0-70-00**

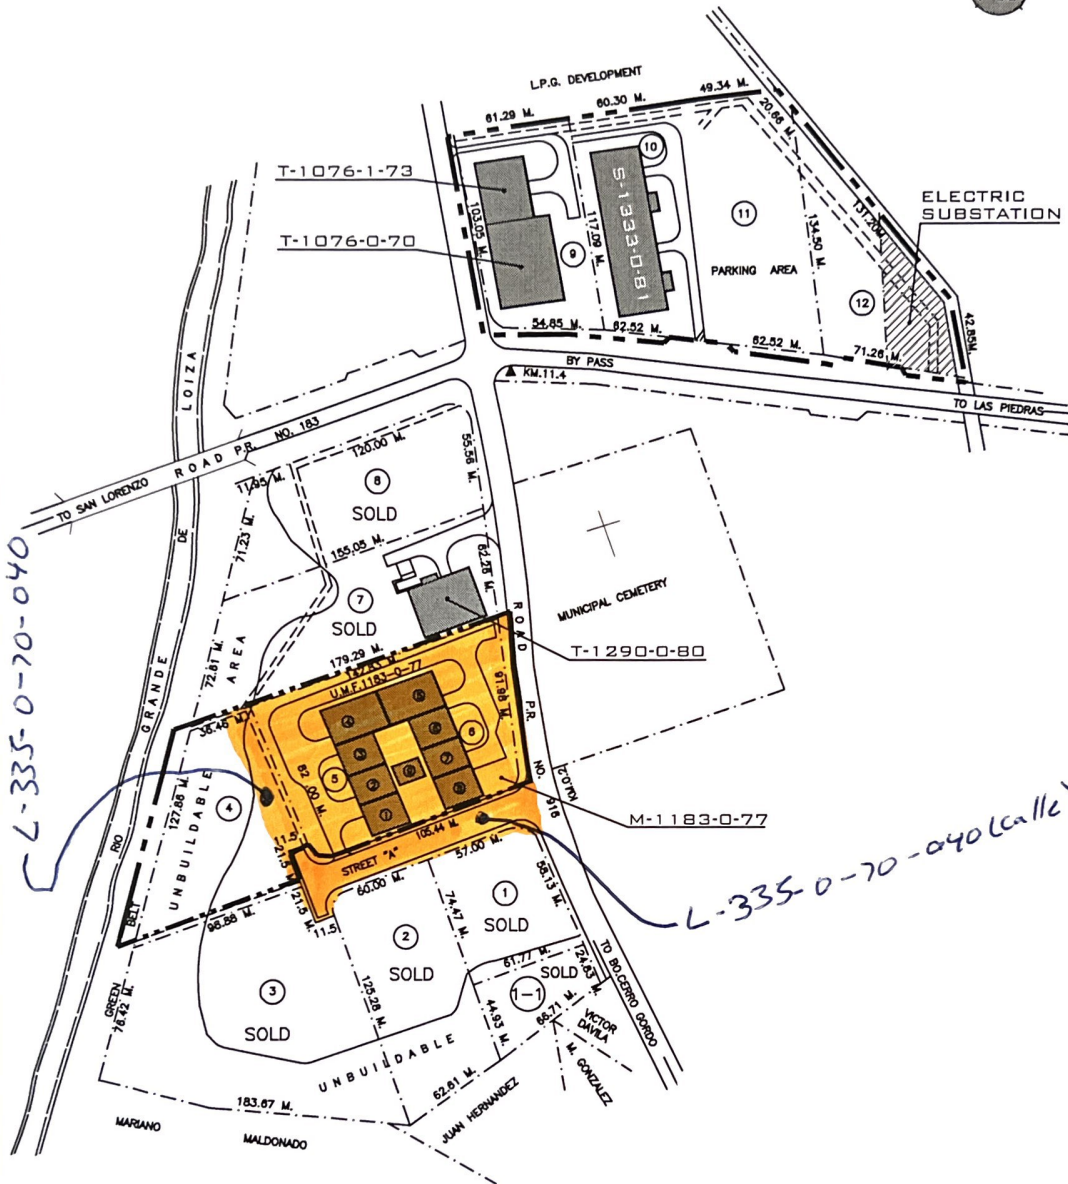

LEGEND:		CADASTRE NUMBER				
---	LOT LIMIT	MUNICIPALITY	MAP		BLOCK	PARCEL
---	PRIDCO PROPERTY LIMIT		1:10,000	1:1,000		
---	BUILDING	48	278	007	099	00
---	ROADS OR CURB SIDE					
SCALE NOT TO SCALE		REV. DATE Oct. - 2019				
DRAW DATE XXX/00/1900		ZONING I L - 1				

