





	DENOTES ELEVATION
	DENOTES BUILDING SECTION
	DENOTES DETAIL NUMBER
	LIGHT OUTPUT, LIGHT BULB
	PENDANT LIGHT



STATE HISTORIC
PRESERVATION OFFICE
OFFICE OF THE GOVERNOR

FOREMAN HOUSE
ADJUNTAS, PUERTO RICO

Architect of Record:
Victor M Villegas, A.I.A.
Registration No. 11445 PR.

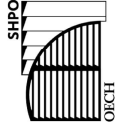 

arquitectos
ARQUITECTOS
INGENIEROS
PLANIFICADORES

AVE. FERNÁNDEZ JUNCOS 751
MIRAMAR SAN JUAN
OFICINA TEL. 723-2031
FAXIMIL (787) 722-5031
arquitectos@arquitectos.com

76. Víctor M. Viquez Durán, *Los güisoles, cerillos, que traza el viento* (México: Editorial del Siglo Veintiuno, 1974), p. 10.

PROFESSIONAL TEAM:

Victor M. Villegas
Cristina Ballester
Gilberto Mendoza
Elin E. Melendez
Laurie S. Rivera

[illegible]

Reviewed by	Drawn by		
	GM	EM	CB LR
VV			


SHEET TITLE AND NUMBER:

A-03

RESTORATION REFLECTED CEILING

ISSUE FOR BIDDING
NOT FOR CONSTRUCTION

BY: V.M.V. DATE: APR 14, 2023

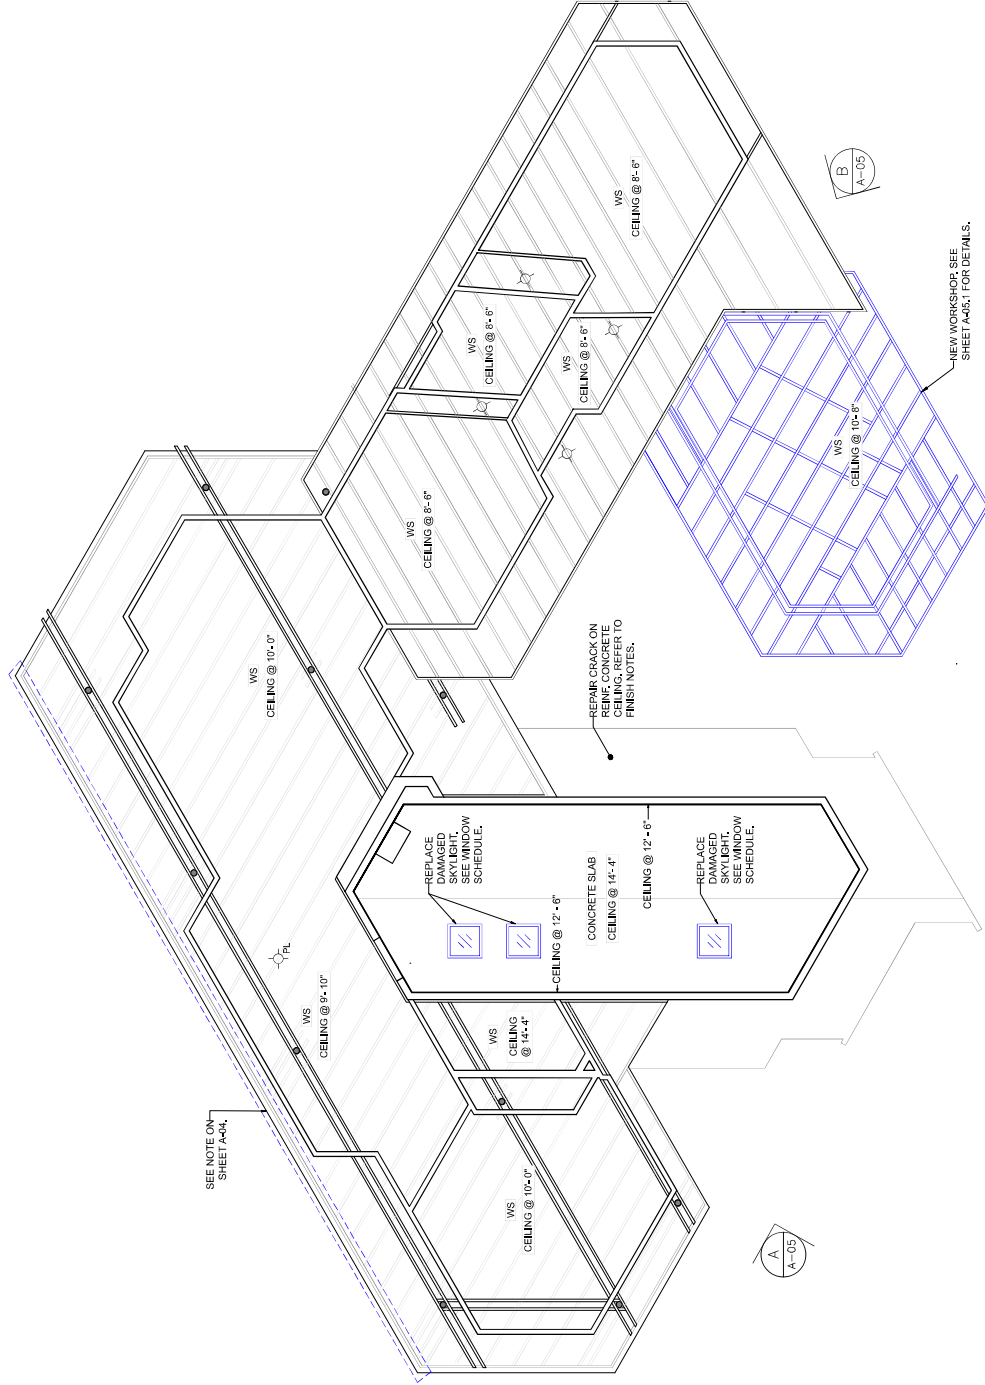

RESTORATION REFLECTED CEILING



scale: 1/4"=1'-0" (if printed on 24"x36")



NOTE: ELEMENTS SHOWN IN BLUE SHALL BE NEW. SEE SPECS.

NOTE:
ELEMENTS SHOWN IN BLUE SHALL
BE NEW. SEE SPECS.



LEGEND:



NATIONAL PARK SERVICE



OECH
STATE HISTORIC
PRESERVATION OFFICE
OFFICE OF THE GOVERNOR

FOREMAN HOUSE
ADJUNTAS, PUERTO RICO

Architect of Record:
Victor M Villegas, AIA
Registration No. 11445 PR.

[illegible]

PROFESSIONAL TEAM:

Victor M. Villegas
Cristina Ballester
Gilberto Mendoza
Elin E. Melendez
Laurie S. Rivera

[illegible]

Drawn by	Reviewed by
----------	-------------

SHEET TITLE AND NUMBER:

A-04

RESTORATION ROOF PLAN

**ISSUE FOR BIDDING
NOT FOR CONSTRUCTION**

V.M.V. DATE: APR 14, 2023

VD #0007. / REFER TO FLOOR PLAN.



GENERAL CONTRACTOR SHALL REMOVE ALL DAMAGED ACRYLIC SKYLIGHTS AND REPLACED FOR NEW. FOR SKYLIGHT SPECIFICATIONS REFER TO DOOR AND WINDOW SCHEDULE.

G.C. SHALL CLEAN THE ROOF FROM DEBRIS & ORGANIC MATERIAL.


VD #0007. (B) / REFER TO FLOOR PLAN.



G.C. SHALL RECREATE DAMAGED CHIMNEY CROWN. NEW CHIMNEY CROWN SHALL BE EQUAL TO PREVIOUS DESIGN AS SHOWN ON BLOW UP PHOTO AT LEFT. SEE SHEET A-06.1 FOR FURTHER INSTRUCTION. DISCUSS WITH ARCHITECT BEFORE PROCEEDING.



Architect of Record:
Victor M Villegas, A.L.A.
Registration No. 11445 P

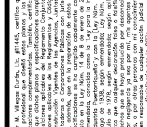[illegible]

A-05
RESTORATION ELEVATIONS



NOTE:
ELEMENTS SHOWN IN BLUE SHALL
BE NEW. SEE SPECS.



IMPORTANT NOTE:
IF ALTERNATE A IS NOT PART OF THE
SCOPE, G.C. SHALL FOLLOW
INSTRUCTIONS SHOWN ON SHEET
A-08.1.

NOTE 1:
NEW WOOD WALL ASSEMBLY LENGTH SHOULD BE
LIMITED TO EXISTING CONCRETE SLAB FLOOR

NOTE: ELEMENTS SHOWN IN BLUE SHALL BE NEW. SEE SPECS.





Architect of Record:
Victor M Villegas, A.I.A.
Registration No. 11445 P




Issue	Date

A-05.2

ISSUE FOR BIDDING
NOT FOR CONSTRUCTION
V.M.V. DATE: APR 14, 2020

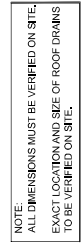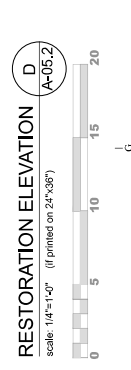


NOTE: BLUE LINES INDICATE NEW ELEMENTS

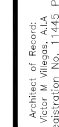[illegible]

A - 06.1

ISSUE FOR BIDDING
NOT FOR CONSTRUCTION
V.M.V. DATE: APR 14, 2015

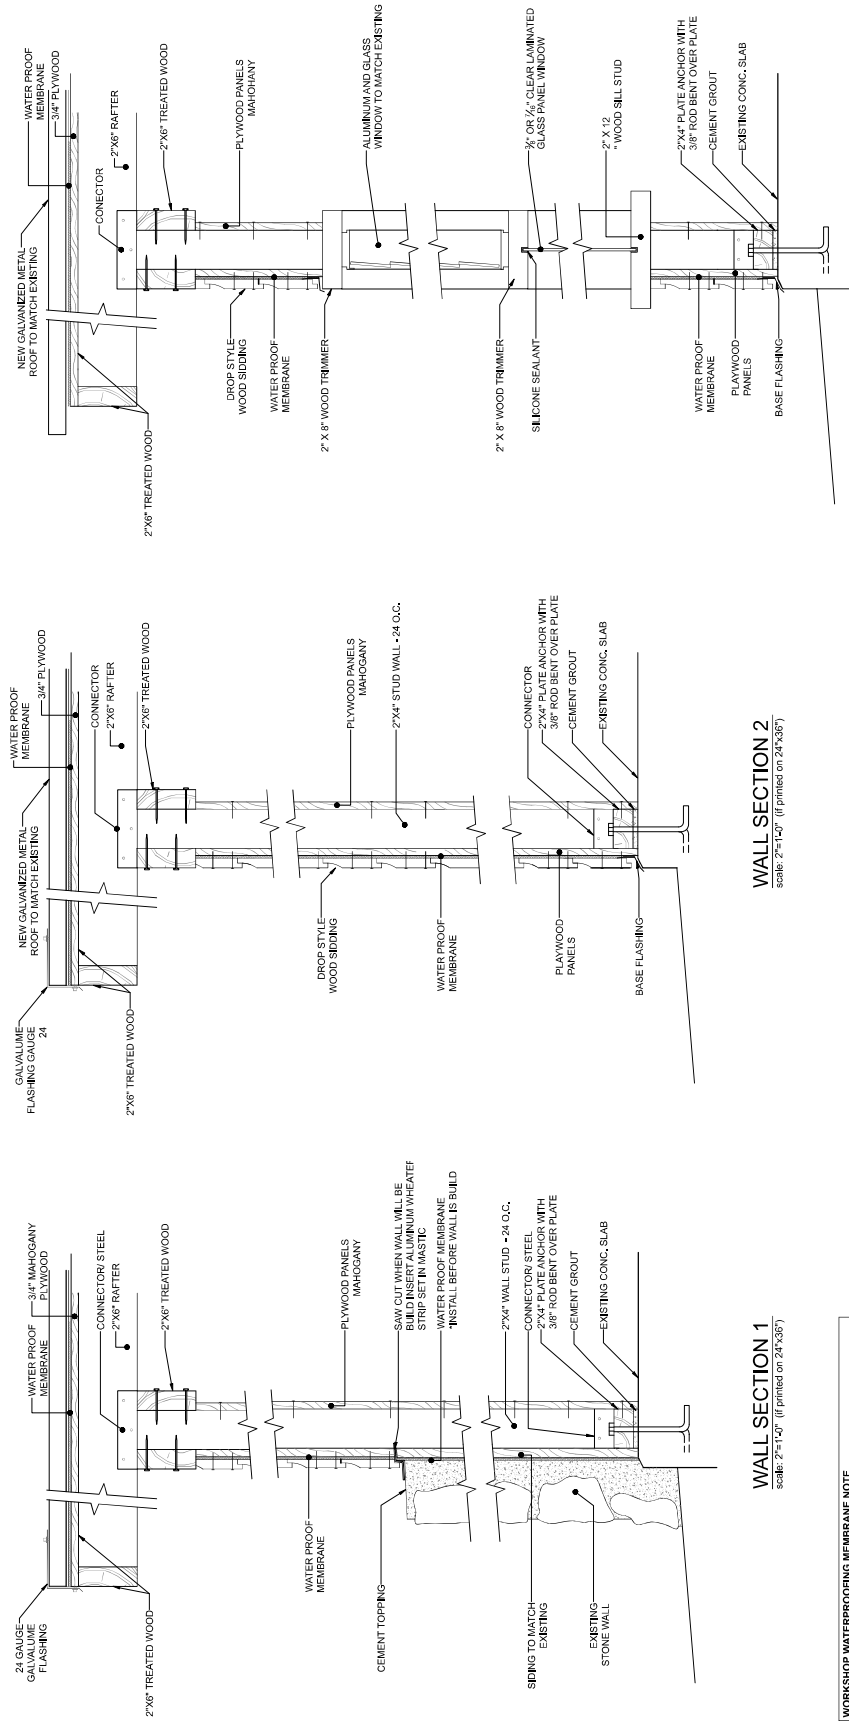

WALL SECTION 2
Scale: 2"=1'-0" (if printed on 24"x36")

WALL SECTION 1
scale: 2"=1'-0" (if printed on 24"x36")

WORKSHOP WATERPROOFING MEMBRANE NOTE
WORKSHOP WALLS SHALL INCLUDE BREATHER FR SYSTEM-A1 CLASS FIRE RATED WEATHERPROOFING BREATHABLE MEMBRANE BY EFFIUS, OR EQUIVALENT. G.C. SHALL FOLLOW INSTRUCTIONS ON SHEET A-06.1 FOR MEMBRANE LOCATION

WALL SECTION 3
Scale: 2" = 1'-0" (If printed on 24"x36")



NATIONAL PARK SERVICE



SHPO
OBCH

STATE HISTORIC
PRESERVATION OFFICE
OFFICE OF THE GOVERNOR

FOREMAN HOUSE
ADJUNTAS, PUERTO RICO

Architect of Record
VICTOR M. VILLEGAS
Registration No. 11445 PR



arquiteros
ARQUITECTOS
INGENIEROS
PLANIFICADORES
AVE. FERNÁNDEZ ANGLÉS 701
MIRAMAR, SAN JUAN
PUERTO RICO 00907
FAX (787) 722-5031
o@arquiterosbarcelona.com

PROFESSIONAL TEAM:
Victor M. Villegas
Christina Ballaster
Gabriel Mendoza
Cristina Rodriguez
Laurin S. Rivara

No.	Issue	Date
1		
2		
3		
4		
5		
6		

Drawn by	Reviewed by
GM/EM/CR/LR	VV

SHEET TITLE AND NUMBER:
A-08.1
ROOF - SCREW REINF. DETAIL

**ISSUE FOR BIDDING
NOT FOR CONSTRUCTION**

PR: V.M.V. DATE: APR. 14, 2023

